


MASTER PLAN OF PROPOSED INDUSTRIAL GROWTH CENTRE AT BALURGHAT, DIST. DAKSHIN DINAJPUR

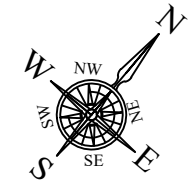


-:LEGENDS:-

SL. NO.	DESCRIPTION	SYMBOL
1	Area Shown As.	
2	Area Pillar Shown As.	
3	Boundary Wall Shown As.	
4	Road Shown As.	
5	Bulding Shown As.	
6	Drain Shown As.	
7	Culvert Shown As.	
8	Canal Shown As.	
9	Tree Shown As.	
10	T.B.M. Shown As.	
11	Electric Post Shown As.	
12	Electric Wire Shown As.	
13	Dimension Shown As.	

AREA STATEMENT

PLOT NO	AREA		PLOT NO	AREA	
	ACRE	KATHA		ACRE	KATHA
P-1	0.176	10.656	P-16	0.143	8.688
P-2	0.169	10.267	P-17	0.137	8.292
P-3	0.147	8.906	P-18	0.178	10.780
P-4	0.143	8.685	P-19	0.251	15.224
P-5	0.141	8.572	P-20	0.186	11.262
P-6	0.258	15.627	CS1	0.079	4.813
P-7	0.137	8.314	CS2	0.055	3.367
P-8	0.131	7.956	CS3	0.071	4.309
P-9	0.123	7.448	CS4	0.011	0.682
P-10	0.107	6.487	CS5	0.038	2.299
P-11	0.108	6.572	CS6	0.030	1.830
P-12	0.138	8.372	ESS	0.092	5.574
P-13	0.180	10.944	AB	0.120	7.282
P-14	0.175	10.615	INTERNAL ROAD	1.639	99.197
P-15	0.136	8.281			
TOTAL AREA				5.31	321.315

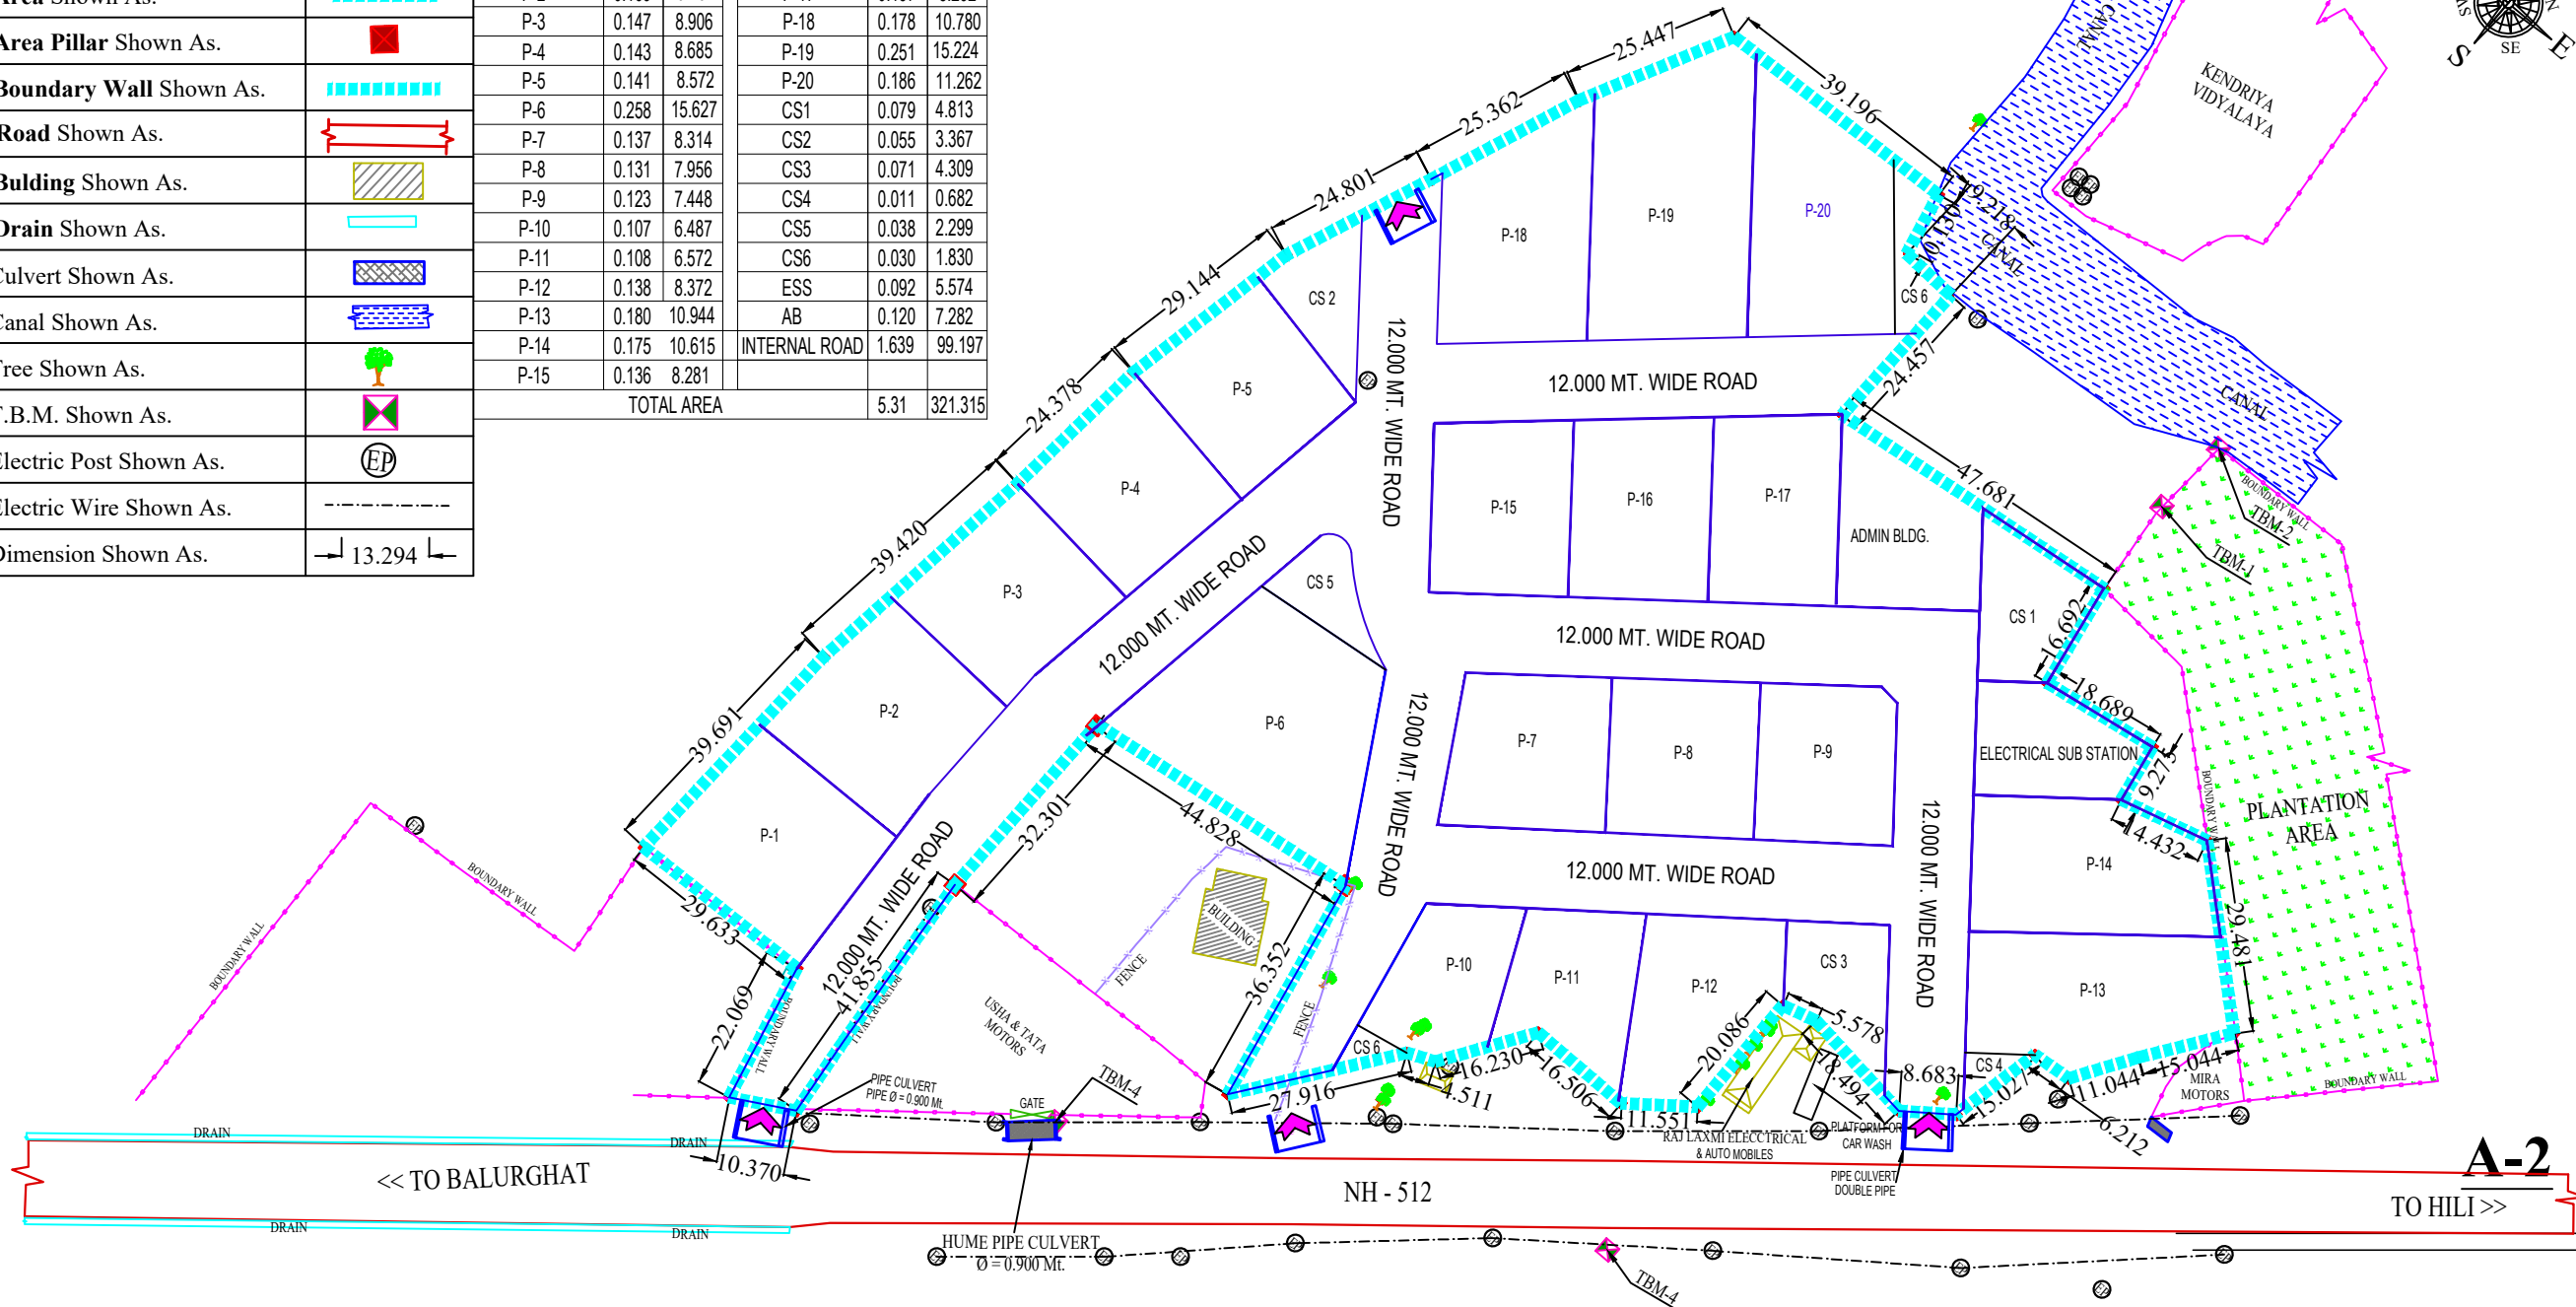

<< TO BALURGHAT

NH - 512

A-2
TO HILI >>

-: NOTES :-

1. ALL LEVELS SHOWN IN THIS DRAWING ARE WITH RESPECT TO TBM-1 HAVING VALUE OF 10.000 M.
2. ALL DIMENSIONS ARE IN METER UNLESS OTHERWISE STATED.
3. GRID LINE ARE ORIENTED WITH RESPECT TO MAGNETIC NORTH.
4. CO-ORDINATE SHOWN IN THIS DRAWING ARE IN UTM CO-ORDINATE.
5. PROPERTY AREA IS 5.31 ACRE (21493.9739 SQM.).

CO-ORDINATE LIST OF TBM

NO.	EASTING	NORTHING	RL
TBM1	681572.401	2792525.587	8.875
TBM2	681575.240	2792537.572	9.810
TBM3	681476.728	2792359.266	10.000
TBM4	681558.423	2792385.738	10.250

OWNER :


WEST BENGAL SMALL INDUSTRIES DEVELOPMENT CORPORATION LIMITED.

PROJECT :

PROPOSED INDUSTRIAL GROWTH CENTRE AT BALURGHAT, DIST. DAKSHIN DINAJPUR.

TITLE :

MASTER PLAN OF PROPOSED
INDUSTRIAL GROWTH CENTRE
AT BALURGHAT.

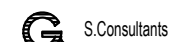

S. Consultants
ARCHITECTURAL & STRUCTURAL CONSULTANT,
OF ALL INDUSTRIAL STRUCTURE AND BUILDING FROM CONCEPT
TO DETAIL ENGINEERING.
MOBILE - 8013175997 / 94330 14588.
E-MAIL - aroopgoswami70@gmail.com

DRAWN BY	S. MAITY
SCALE	1:750
SUBMISSION DATE	21-01-2024
SHEET NO	3 OF 3