



Chairman
Managing Director

2236-1212
2221-6390

THE WEST BENGAL SMALL INDUSTRIES DEVELOPMENT CORPN. LTD.

(A GOVERNMENT OF WEST BENGAL UNDERTAKING)
Regd. Office : Shilpa Bhavan, 31, Black Burn Lane, Kolkata - 700 012

No. SB2/0601/25-26

Date 14-10-2025

ADDENDUM

- Ref: 1. RFP (3rd Call), for 6 locations, vide Memo No. SB2/0428/2025-26; Dated 23.09.2025
2. RFP (2nd Call), for 2 locations, vide Memo No. SB2/0542/2025-26; Dated 10.10.2025
3. RFP (1st Call), for 3 locations, vide Memo No. SB2/0427/2025-26; Dated 23.09.2025

DEVELOPMENT OF MARKETING HUB FOR SHGS / ARTISANS IN DIFFERENT DISTRICTS OF WEST BENGAL IN PPP MODE

In reference to the RFPs, under reference, the 'Location Links' together with 'Contact Details' of concerned Sub Assistant Engineers, WBSIDCL are tabulated hereunder for facilitating the physical visits of the respective lands:

A. 3rd Call for 6 locations:

Sl.	Dist.	P.S.	Mouza	Area of Land	Location Links	Concerned SAE, WBSIDCL
1	Murshidabad	Berhampore	Gar Berhampore	0.48 acres	https://goo.gl/maps/NHfxeCkx4GyKN68x6?g_st=aw	Tapas Kar 98323 48179
2	Howrah	Uluberia	Kalinagar	0.90 acres	https://maps.app.goo.gl/obAG8Bh6Go2Pf77f8	L.K. Chakraborty 62894 23523
3	Purulia	Raghunathpur	Bundla	1.00 acres	https://maps.app.goo.gl/m9BaThLLeTNvfAD97	Chinmoy Choudhury 90027 12141
4	Kalimpong	Kalimpong	Kalimpong Town	1.025 acres	https://maps.app.goo.gl/TGkJRXHK22EWx19n6	Kartick Ch. Kar 97482 77638
5	Bankura	Bishnupur	Bishnupur Municipality	1.00 acres	https://maps.app.goo.gl/adtmhJU4KHKk1cpf6	Sumangal Ghorai 77975 82952
6	Purba Medinipur	Ramnagar	Ratanpur	0.4993 acres	https://maps.app.goo.gl/2WWWB5pR9updbhZh6	Amit Pramanick 78721 49961

Land Maps are also attached.

B. 2nd Call for 2 locations:

Sl.	Dist.	P.S.	Mouza	Area of Land	Location Links	Concerned SAE, WBSIDCL
1	Alipurduar	Alipurduar	Alipurduar	1.00 acres	https://maps.app.goo.gl/GVtwkhj8rj9yLUWM7	Kartick Ch. Kar 97482 77638
2	South 24 Pgs.	Bishnupur	Sarmestarchak	0.50 acres	https://maps.app.goo.gl/H7UEajy6mYuY6Pji9	Sandip Roy Choudhury 98366 91697

Land Maps are also attached.

C. 1st Call for 3 locations:

Sl.	Dist.	P.S.	Mouza	Area of Land	Location Links	Concerned SAE, WBSIDCL
1	Nadia	Santipur	Belgaria	0.77 acres	https://maps.app.goo.gl/JjL7tteWfUZLnZQB7	Deepshikha Banerjee 70035 20087
2	Dakshin Dinajpur	Balurghat	Dakshin Chakhabani	0.23925 acres	https://maps.app.goo.gl/E9epGTPuejQcfWBF6	Tapas Kar 98323 48179
3	Inside BKB	Bolpur	Shibpur	1.00 acres	https://maps.app.goo.gl/tzweVzUGnNykek7n7	Sumangal Ghorai 77975 82952

Land Maps are also attached.

All the provisions of the original RFPs, will remain unchanged.

Sd/-
Estate Manager

LAND MAPS (for 6 locations, 3rd Call)

Development of Marketing Hub for SHGs / Artisans, in different Districts of West Bengal, in PPP Mode

Gar Berhampore, Murshidabad


MOUZA:- GARBERHAMPORE

JL :- 91

PS:- BERHAM PORE

DIST: MURSHI DABAD

70: Tracing from MOHZA MAP 16" = 1 mile

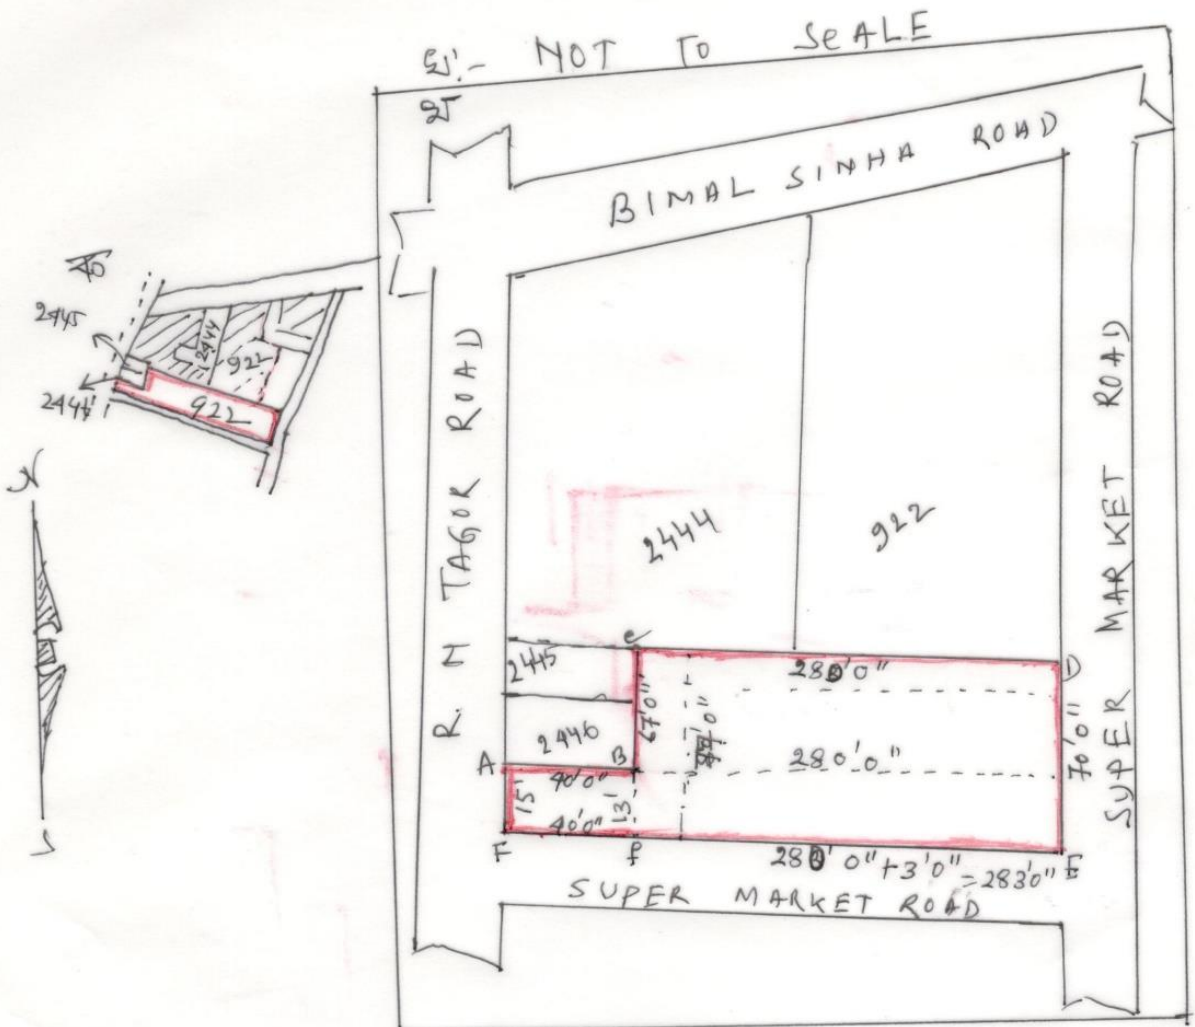

KATO NO	PLOT NO	Area sq ft	Area. Standar	Area.	Area.
6481	922	21140 sq ft	48 Decimal = 0.48 Acres	29.04 katha	0.1943 Hectar


Prepared
A. J. J.

(i) *Khataba* 04/7/20

B.L. & L.R.O. (S)
Chandrapore, Murshidabad

Revenue Inspector:
Bernampore Municipality
Bernampore A. Shidani

Uluberia, Howrah

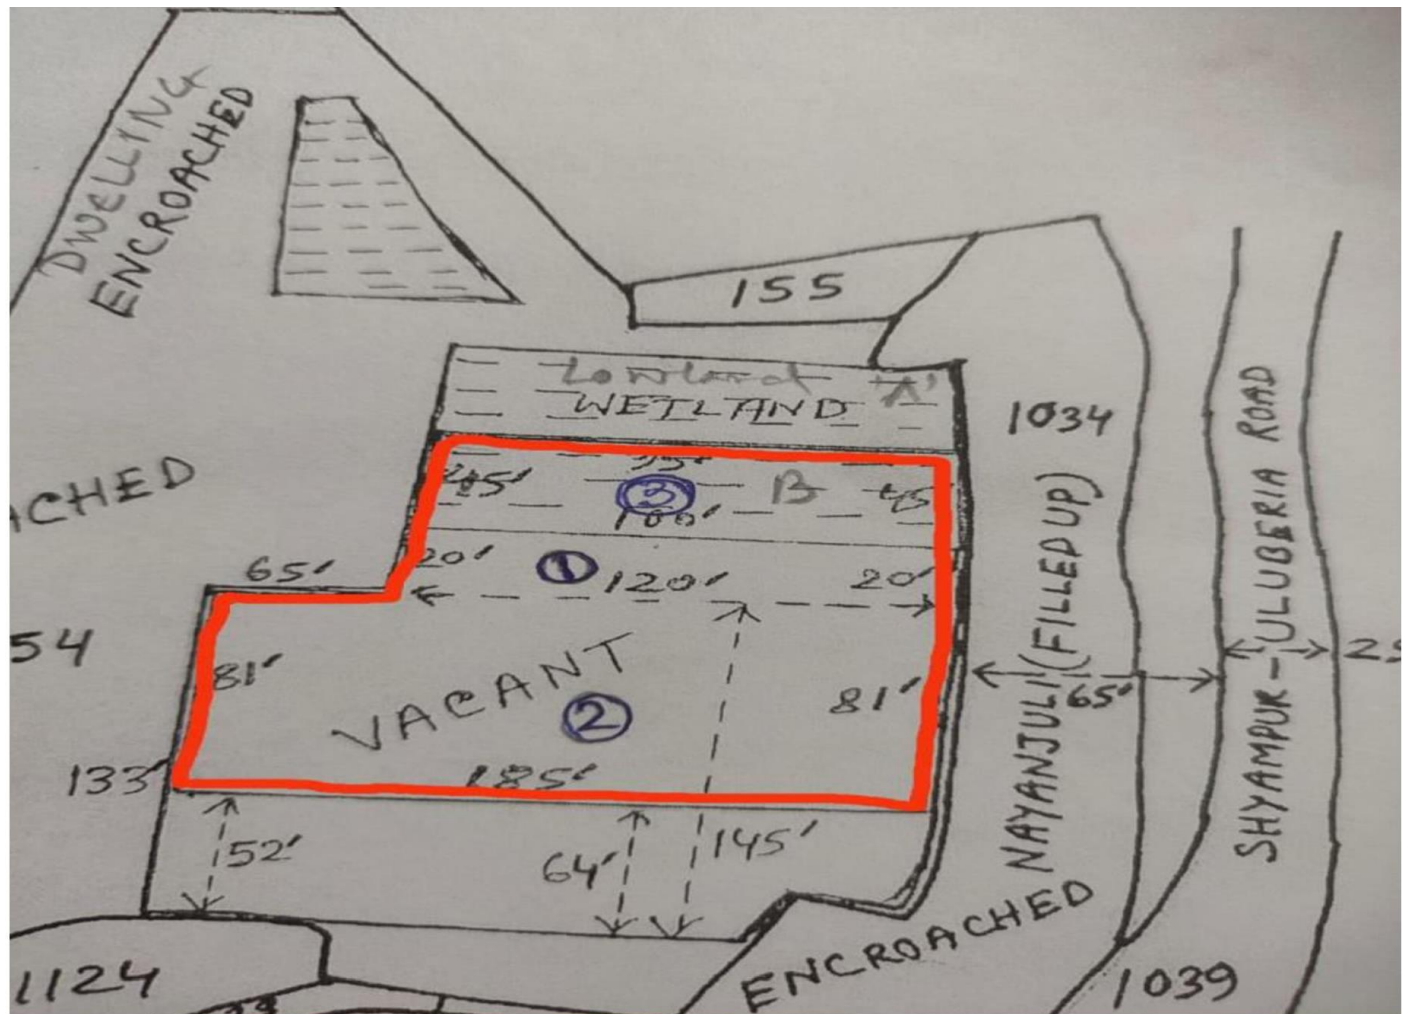

Raghunathpur, Purulia

Mouza	BUNDLA
J.L No.	160
Plots No.	3839
P.S	Raghunathpur
District	Purulia
Scale	16" = 01 Mile
Total Area of Plot 1.80 Acre/Dec, Area out of 100 Acres/Dec	
Showing in Red Border	

Sketch of Proposed Site for

MARKET COMPLEX FOR SALE OF SHGs

& ARTISANS PRODUCTS

NOT TO SCALE




30/12/24
Sub Land Revenue Officer
RAGHUNATHPUR-I
Purulia

30/12/24
Revenue Inspector
Raghunathpur-I, Purulia

30/12/2024
Revenue Inspector
Raghunathpur-I, Purulia

Kalimpong Town, Kalimpong

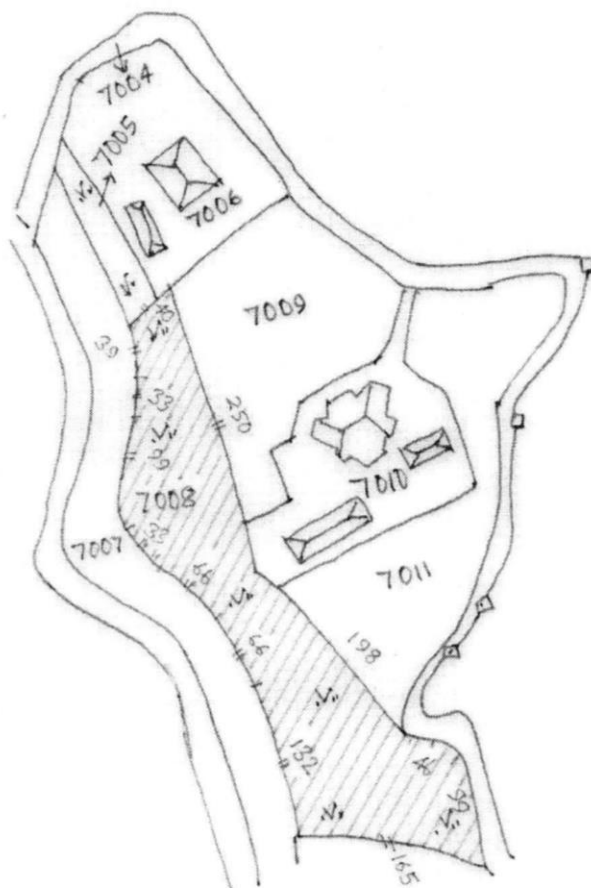

NORTH : 40 FE
 SOUTH : 165 FE
 EAST : 250 + 198 + 145 = 593 FE
 WEST : 468 FE



SKETCH MAP SHOWING THE DIMENSION OF THE LAND AS IDENTIFIED FOR
 SETTING UP OF MARKET COMPLEX FOR SALE OF ARTISIAN AND SHGs PRODUCTS

LAND SCHEDULE

Mouza : Kalimpong Town	Block : Kalimpong I	Scale : Not to Scale
J.L. No. 56	District: Kalimpong	Sheet No: 13

ROR in favour of	Khatian No (LR)	Plot No		Classification	Area recorded in Khatian
		RS	LR		
Tohya Projukti (Dept of IT & Electronics)	7103	7008	7008	Bajo	1.0250

RED MARK INDICATES THE SITE:




AMIN

Block Land & Land Reforms Office
 Kalimpong-I

PREPARED BY:

Bishnupur, Bankura

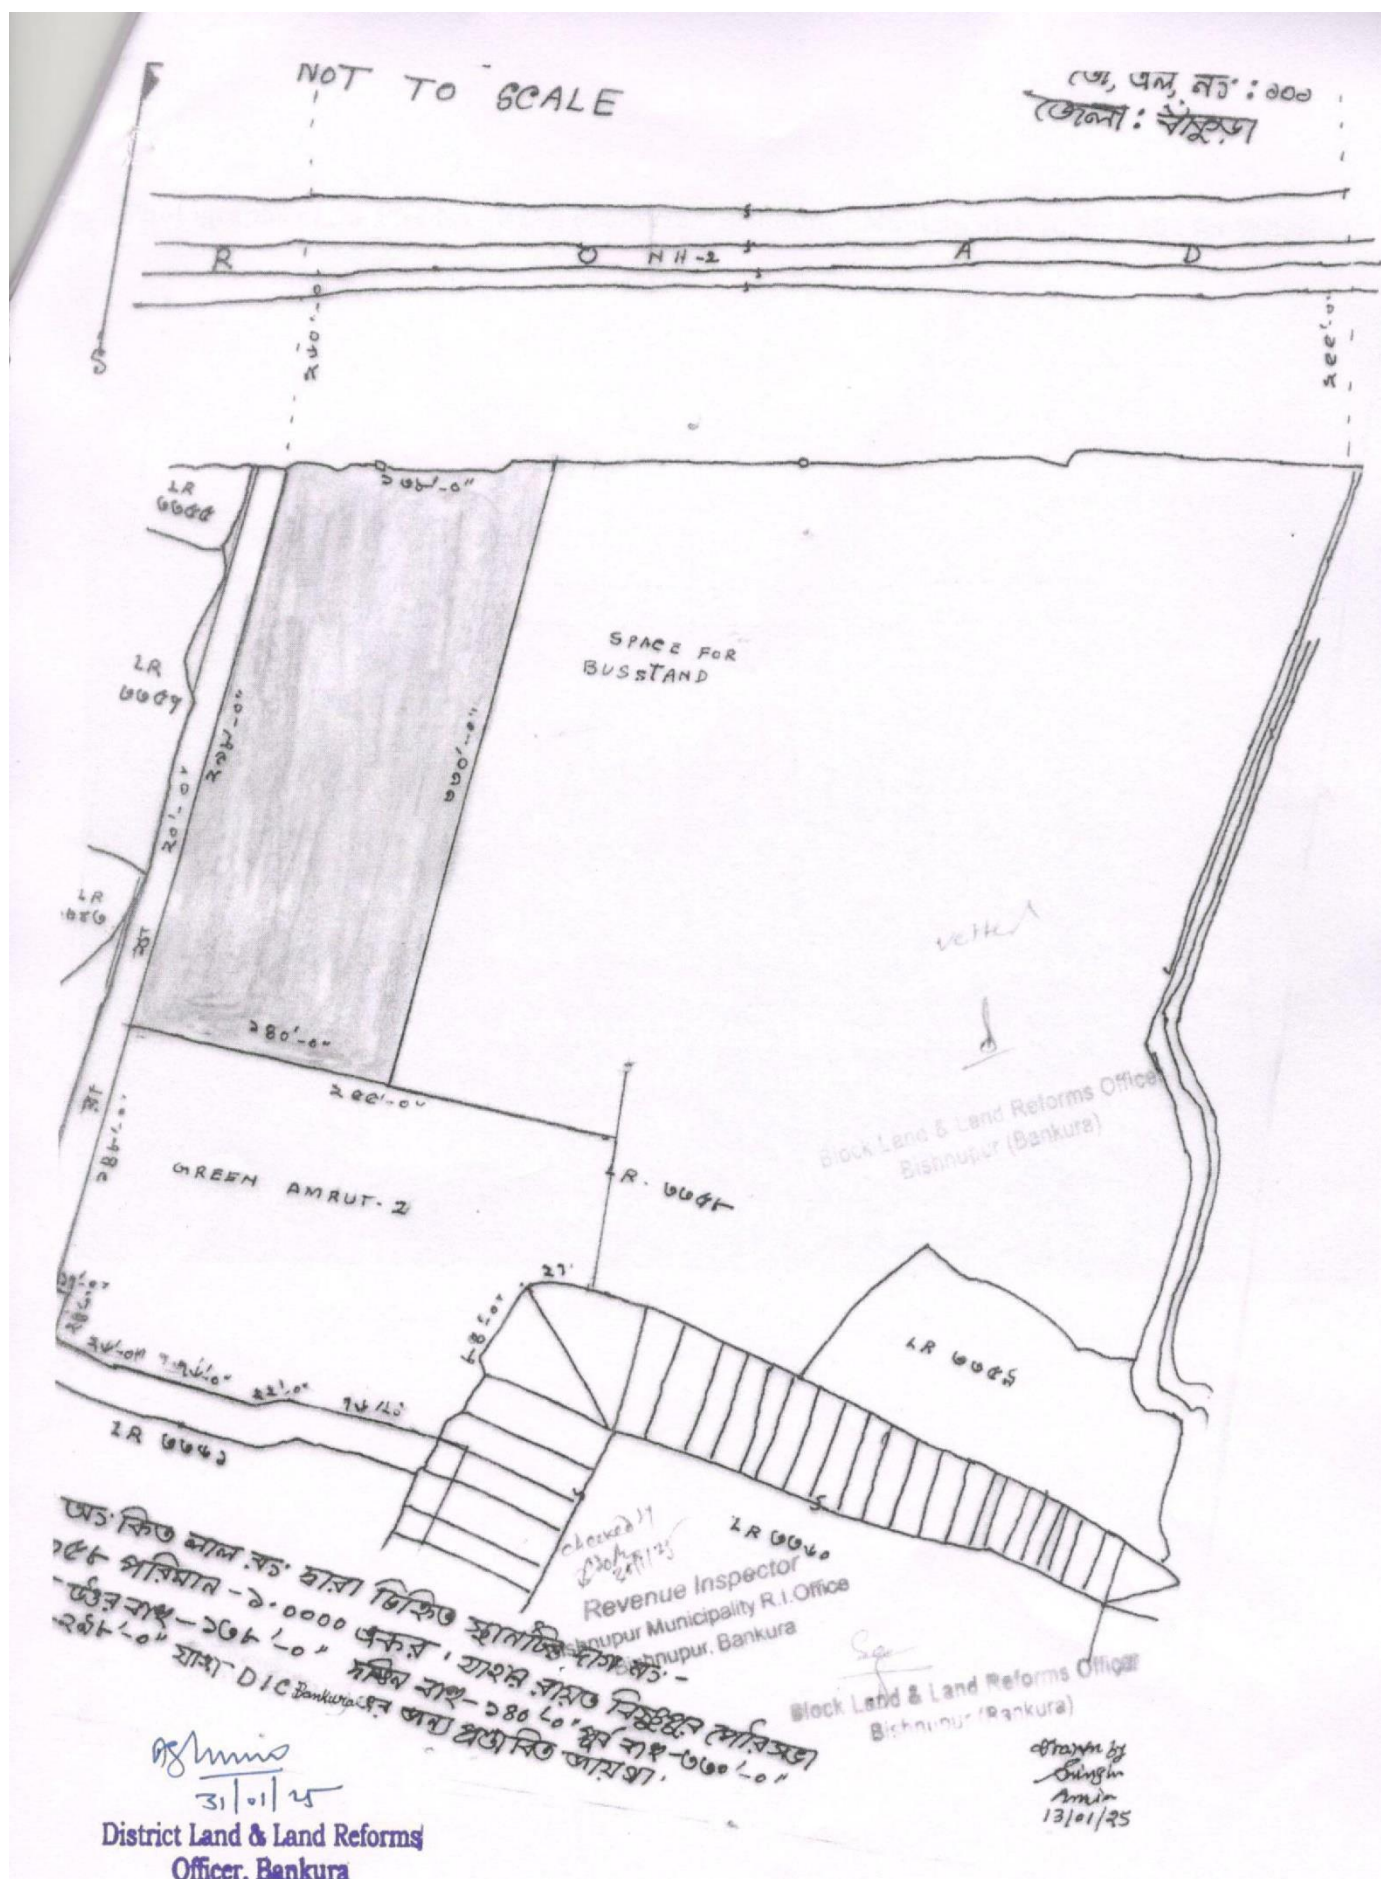

Ramnagar, Purba Medinipur

NOT TO SCALE

MOUZA - RATANPUR

J-L NO-82

P.S - DIGHA

DIST- PURBA MEDINIPUR




 → MARKET COMPLEX AT NEW DIGHA (RED COLOUR)



FORE SHORE ROAD

SOUTH

Mj
Block Land & Land
Reforms Officer,
Ramnagar-1,
Purba Medinipur

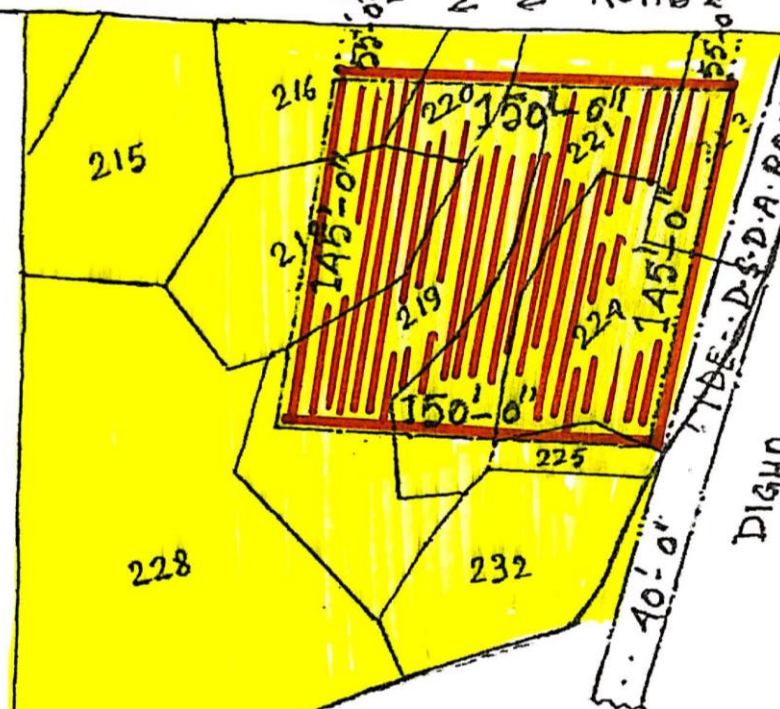

DIGHA SCIENCE CENTRE.

Sudhin
General Manager
District Industries Centre
Purba Medinipur

LAND SCHEDULE

PIOT NO	AREA
216	0.650 DEC.
218	5.180 DEC.
219	13.405 DEC.
220	2.600 DEC.
221	11.200 DEC.
223	0.575 DEC.
224	16.400 DEC.

150'-0" X 145'-0"

= 21750 Square feet or

49.990 deenish or 30.20 Hata.

Sudhin Giri
S.R.O-II, DSDA

Mona
Inspector
Purba Medinipur


LAND MAPS (for 2 locations, 2nd Call)

Development of Marketing Hub for SHGs / Artisans, in different Districts of West Bengal, in PPP Mode

Alipurduar

Map Showing the Proposed Land of Total Area 1.00 Acres, under Alipurduar Mouza, J.L. No: 50 under Alipurduar-I Block, Alipurduar Police Station
SCALE 64"-1 MILE

Legend	
	Proposed Site 1 Acres
	2004050-5-LR
	Railway Track
	Black Top Road

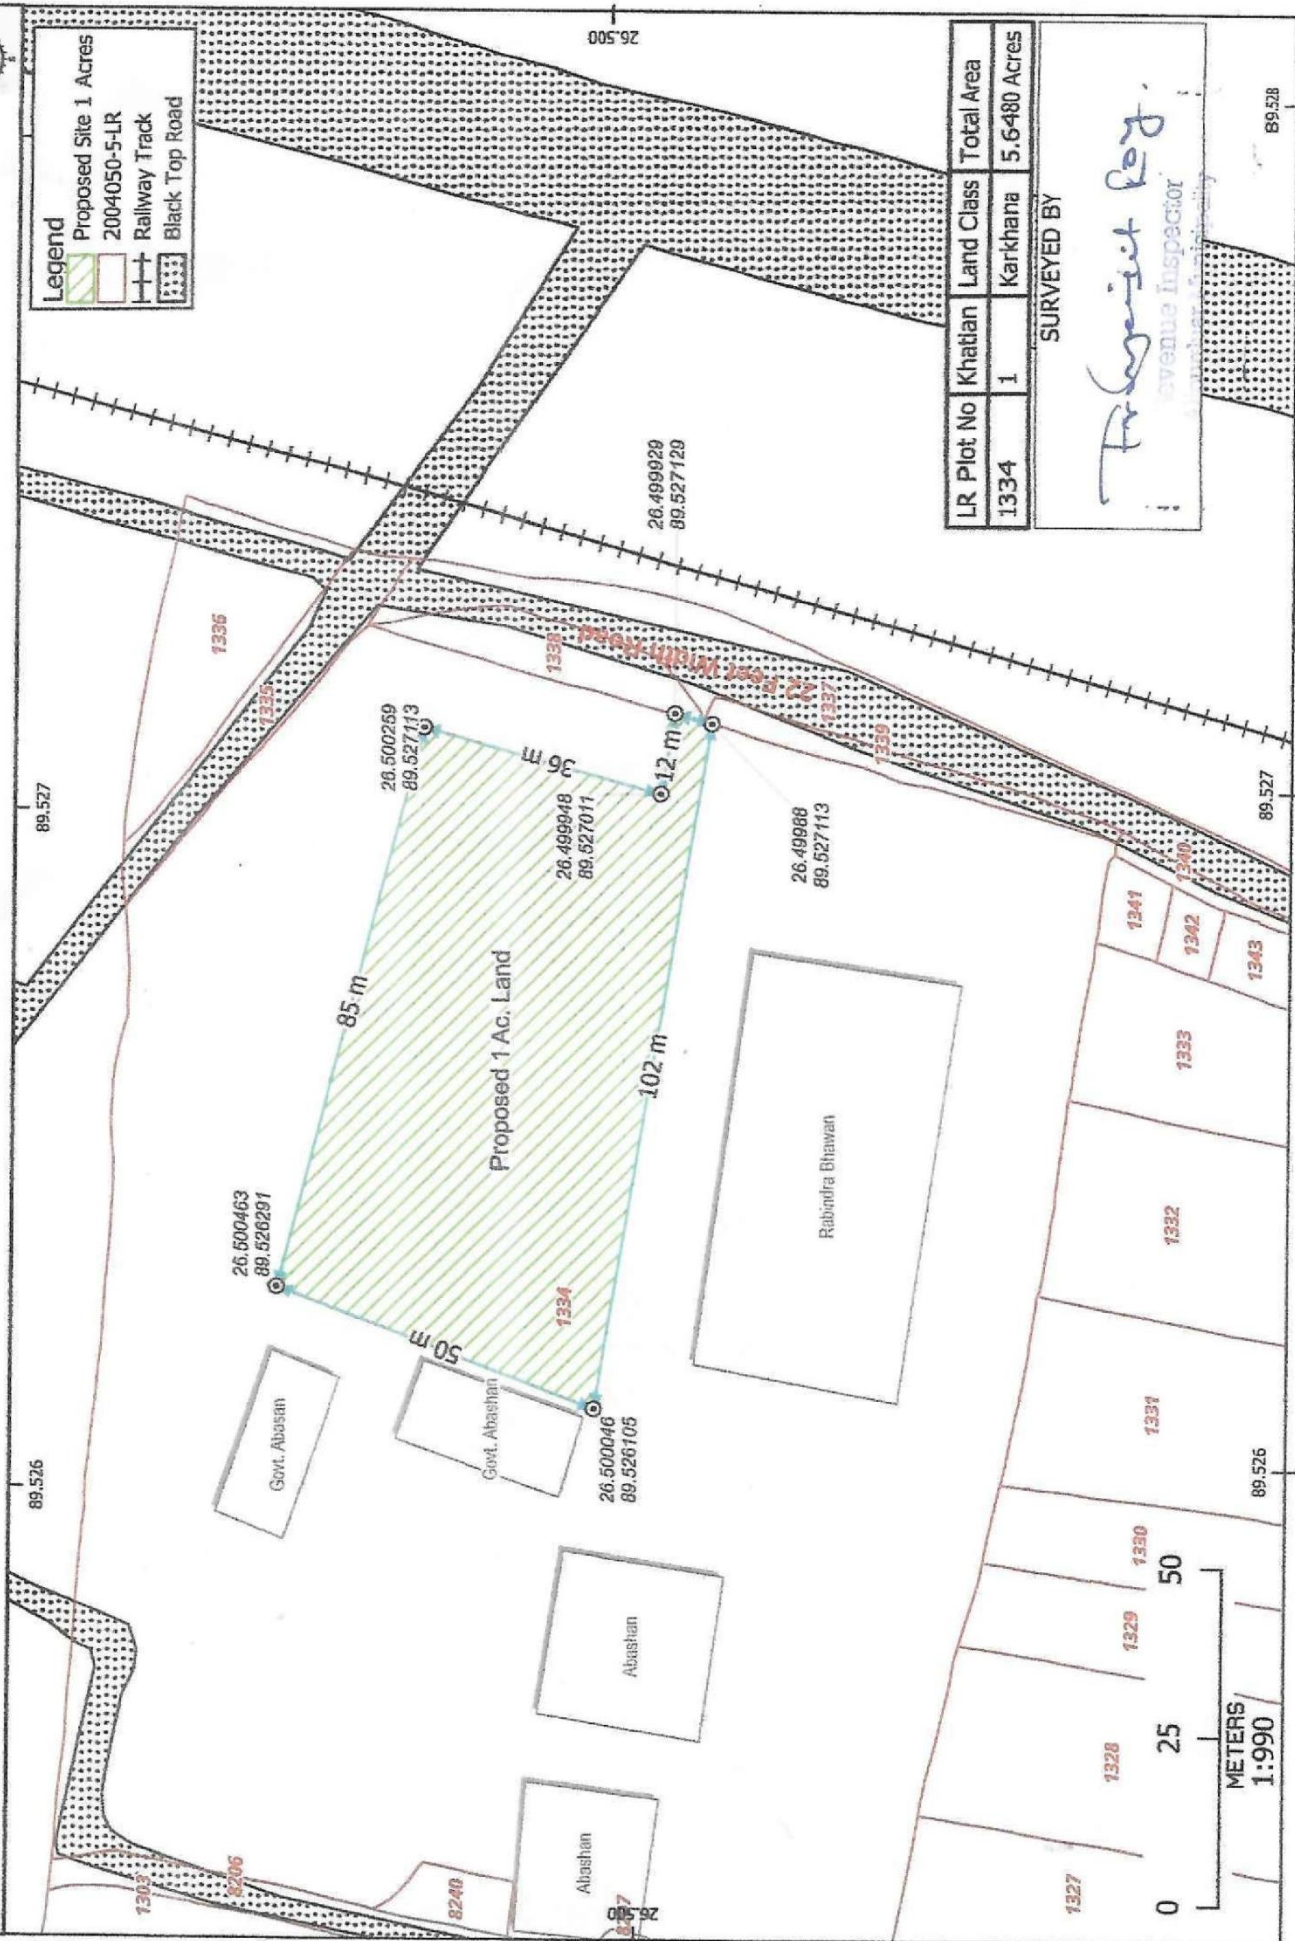

LR Plot No	Khatian	Land Class	Total Area
1334	1	Karkhana	5.6480 Acres

SURVEYED BY

Pragat Roy
Revenue Inspector
Alipurduar Sub-Division

89.528


Ch Map For Proposal of 50 decimal out of 3.46 acre of LR Plot 109 (Part) under Khadian No. 01 For Lease Proposal.

ABCD = 3.46 acre under Khadian 01

DEFG = 50 decimal proposal
LR Plot 109 corresponding RS Plot 88, 97, 99/153, 154, 88/60

ABCD: - Entire 3.46 Acre under Khadian 01

DEFG: - Proposed 50 decimal For Lease

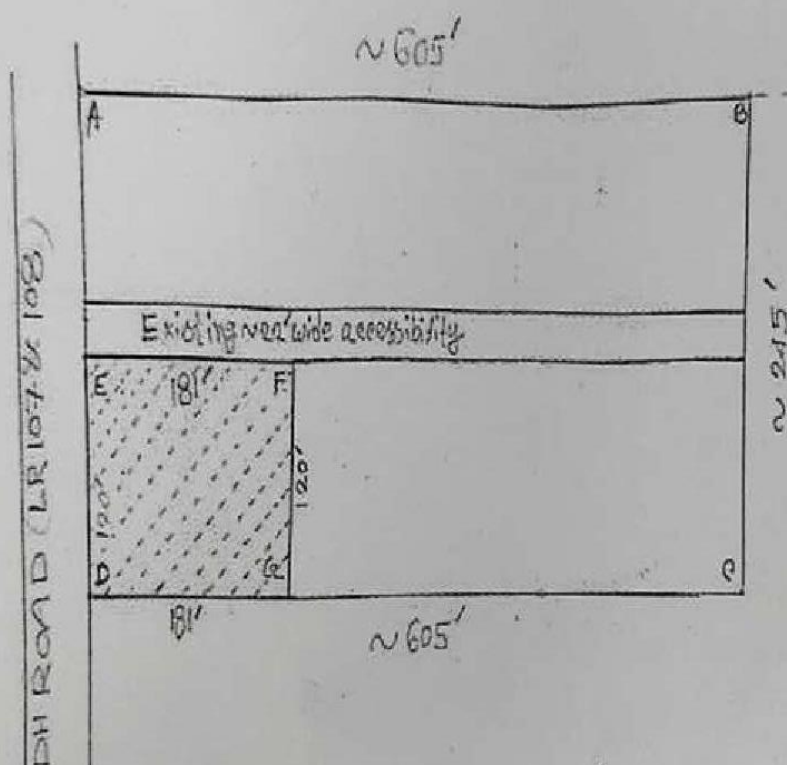

PART of LR 109 where SPN-NIWAS Exists with 8.72 acre under Khadian 606.

Authenticated


Assistant Director
And
Block Land and Land Reforms Officer
Bishnupur-1, South 24 Parganas

Saujan Das Barmajya 09.06.25
Revenue Inspector
KOLAKSALA G.P.
B.L. & L.R.O. Bish-1

LAND MAPS (for 3 locations, 1st Call)

Development of Marketing Hub for SHGs / Artisans, in different Districts of West Bengal, in PPP Mode

AS PER PHYSICAL MAP

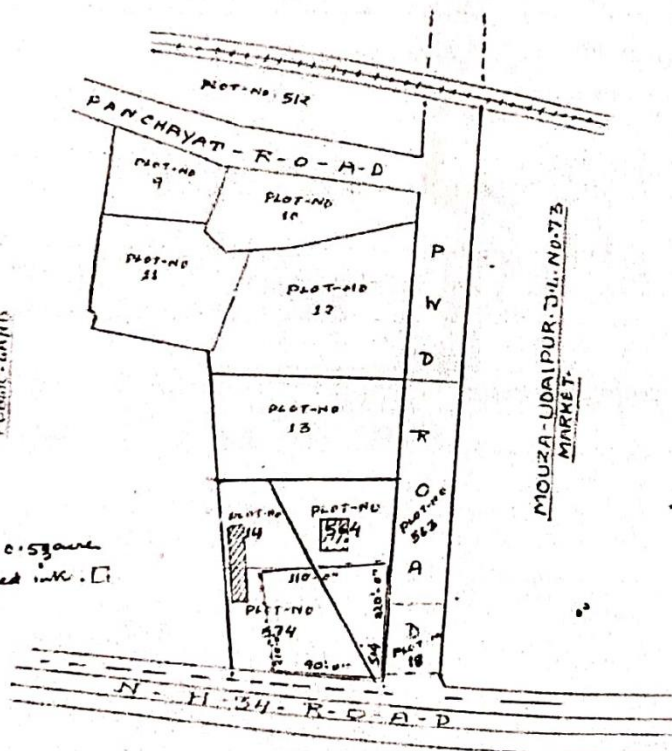

Project area 0.53 acre
shown in red ink. []


Continued
5/15
2/2/14

Alau Hatra 351275
 Revenue Inspector
 Belgaria - T. R. Lillo
 Panchpur, Madia

14/08/2025

Industrial Dev. Officer
Santipur Dev. Block


20. Balurghat, Dakshin Dinajpur

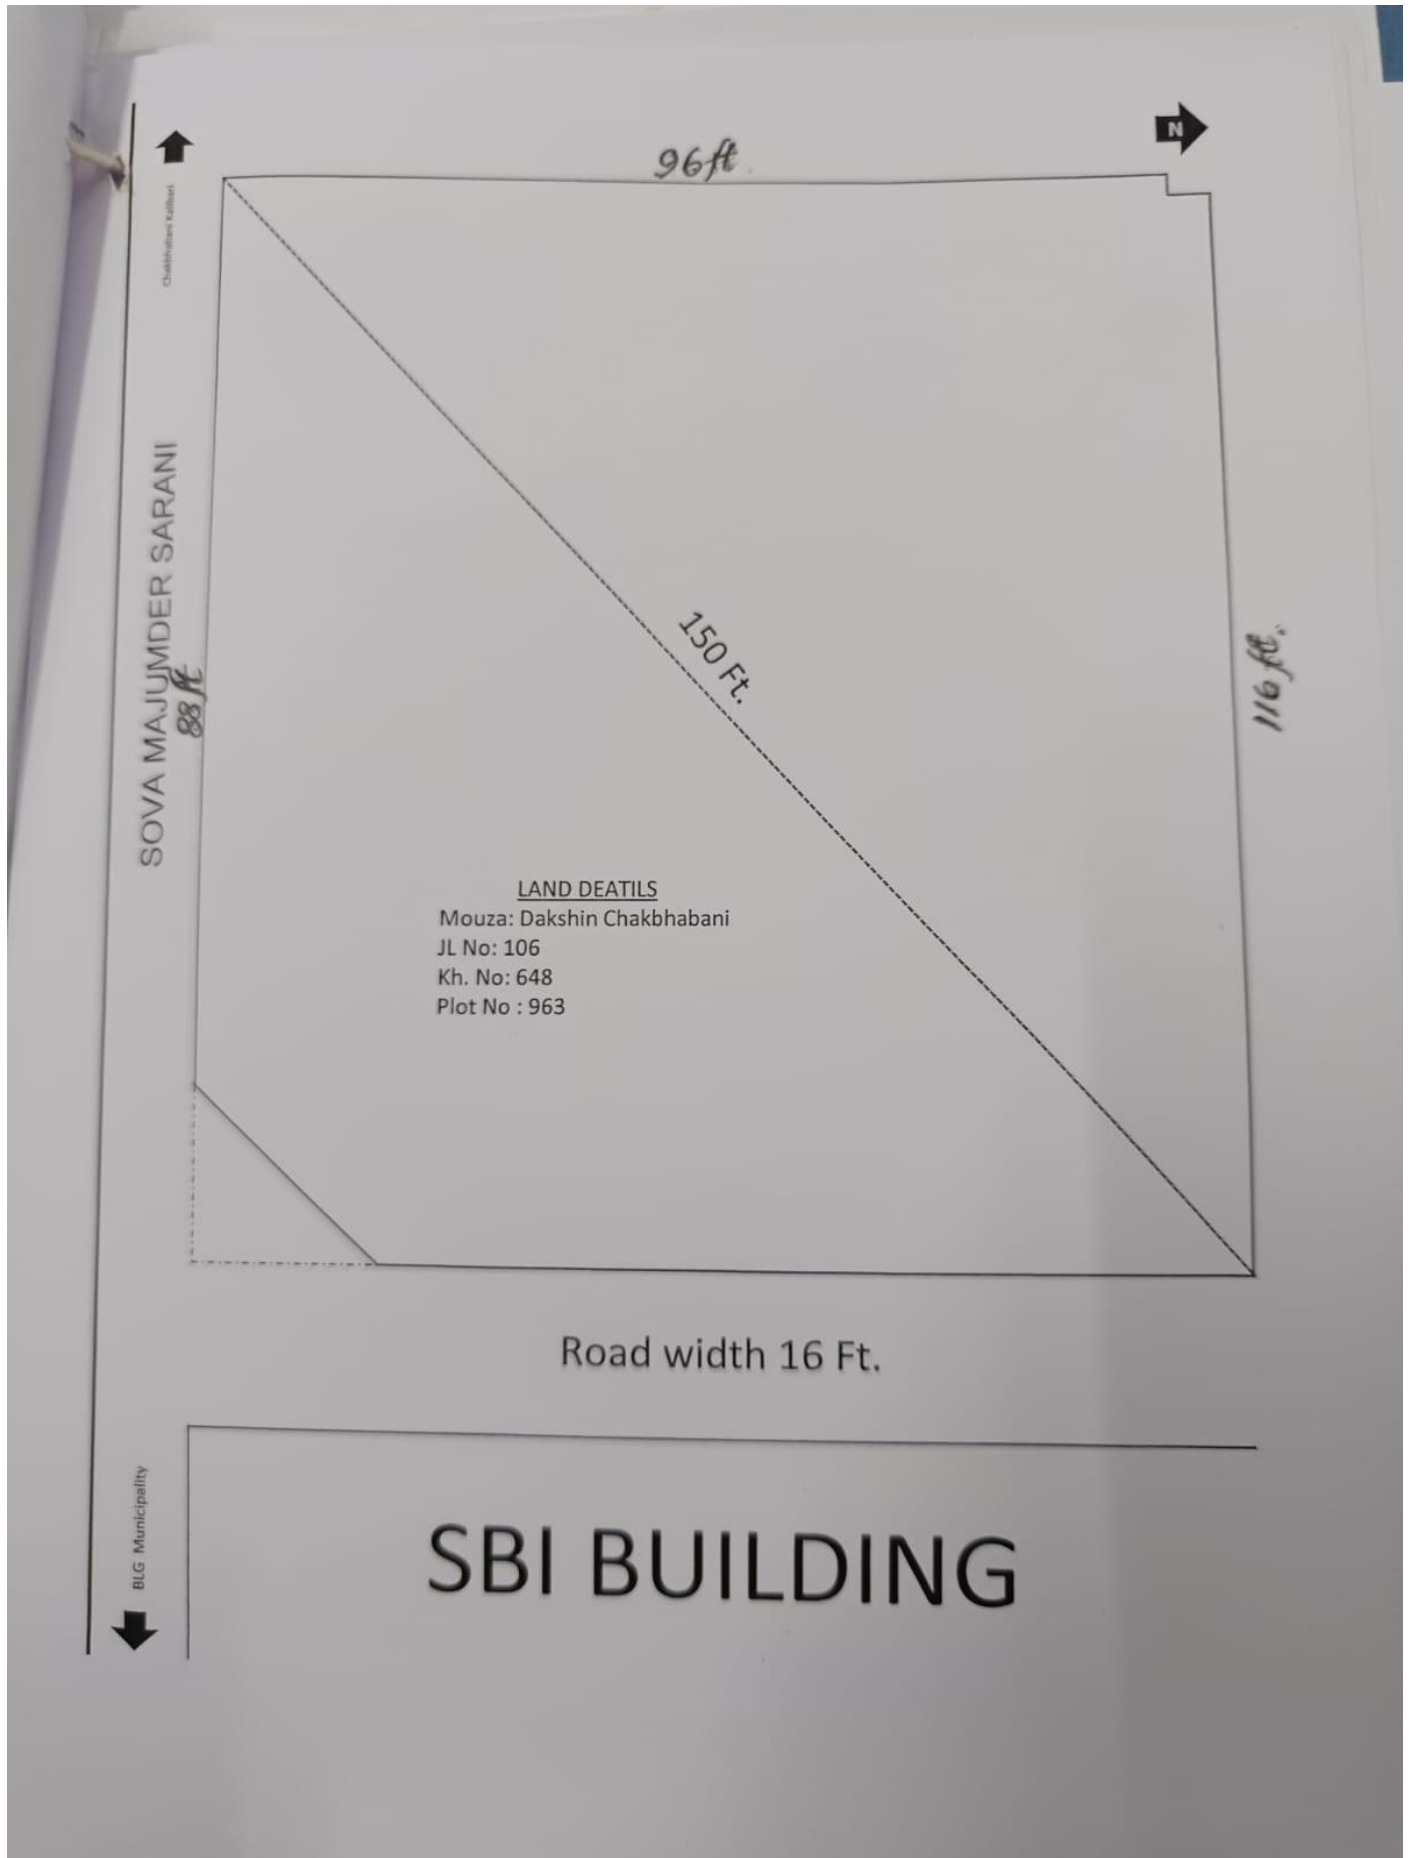

Bolpur, Birbhum

ROAD

TO BOLPUR

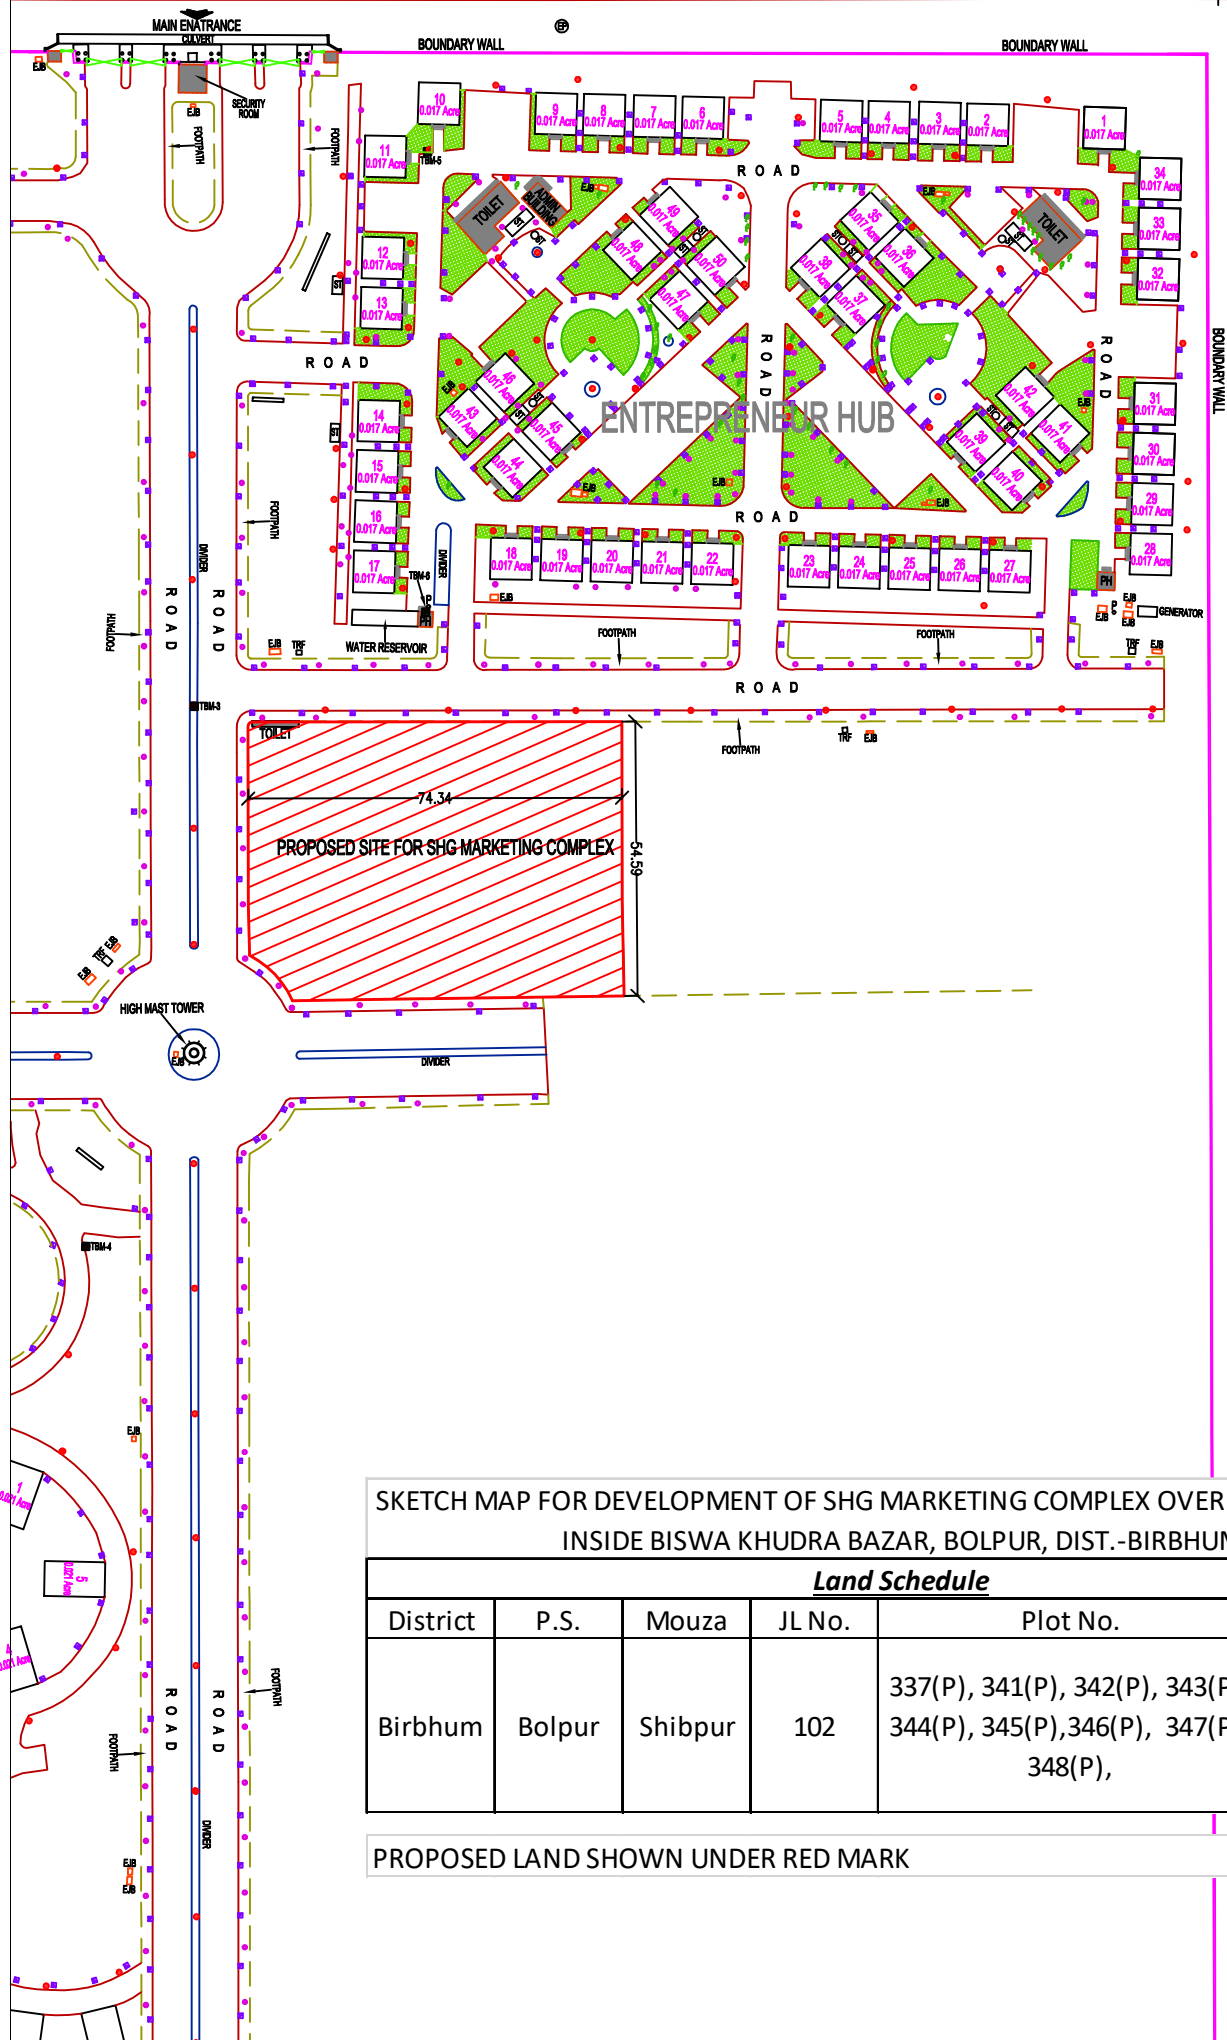

SKETCH MAP FOR DEVELOPMENT OF SHG MARKETING COMPLEX OVER 1.00-ACRE LAND
INSIDE BISWA KHUDRA BAZAR, BOLPUR, DIST.-BIRBHUM

Land Schedule

District	P.S.	Mouza	JL No.	Plot No.	Area (Acre)
Birbhum	Bolpur	Shibpur	102	337(P), 341(P), 342(P), 343(P), 344(P), 345(P), 346(P), 347(P), 348(P),	1

PROPOSED LAND SHOWN UNDER RED MARK