


MASTER PLAN OF INTEGRATED TEXTILE PARK AT KALYANI

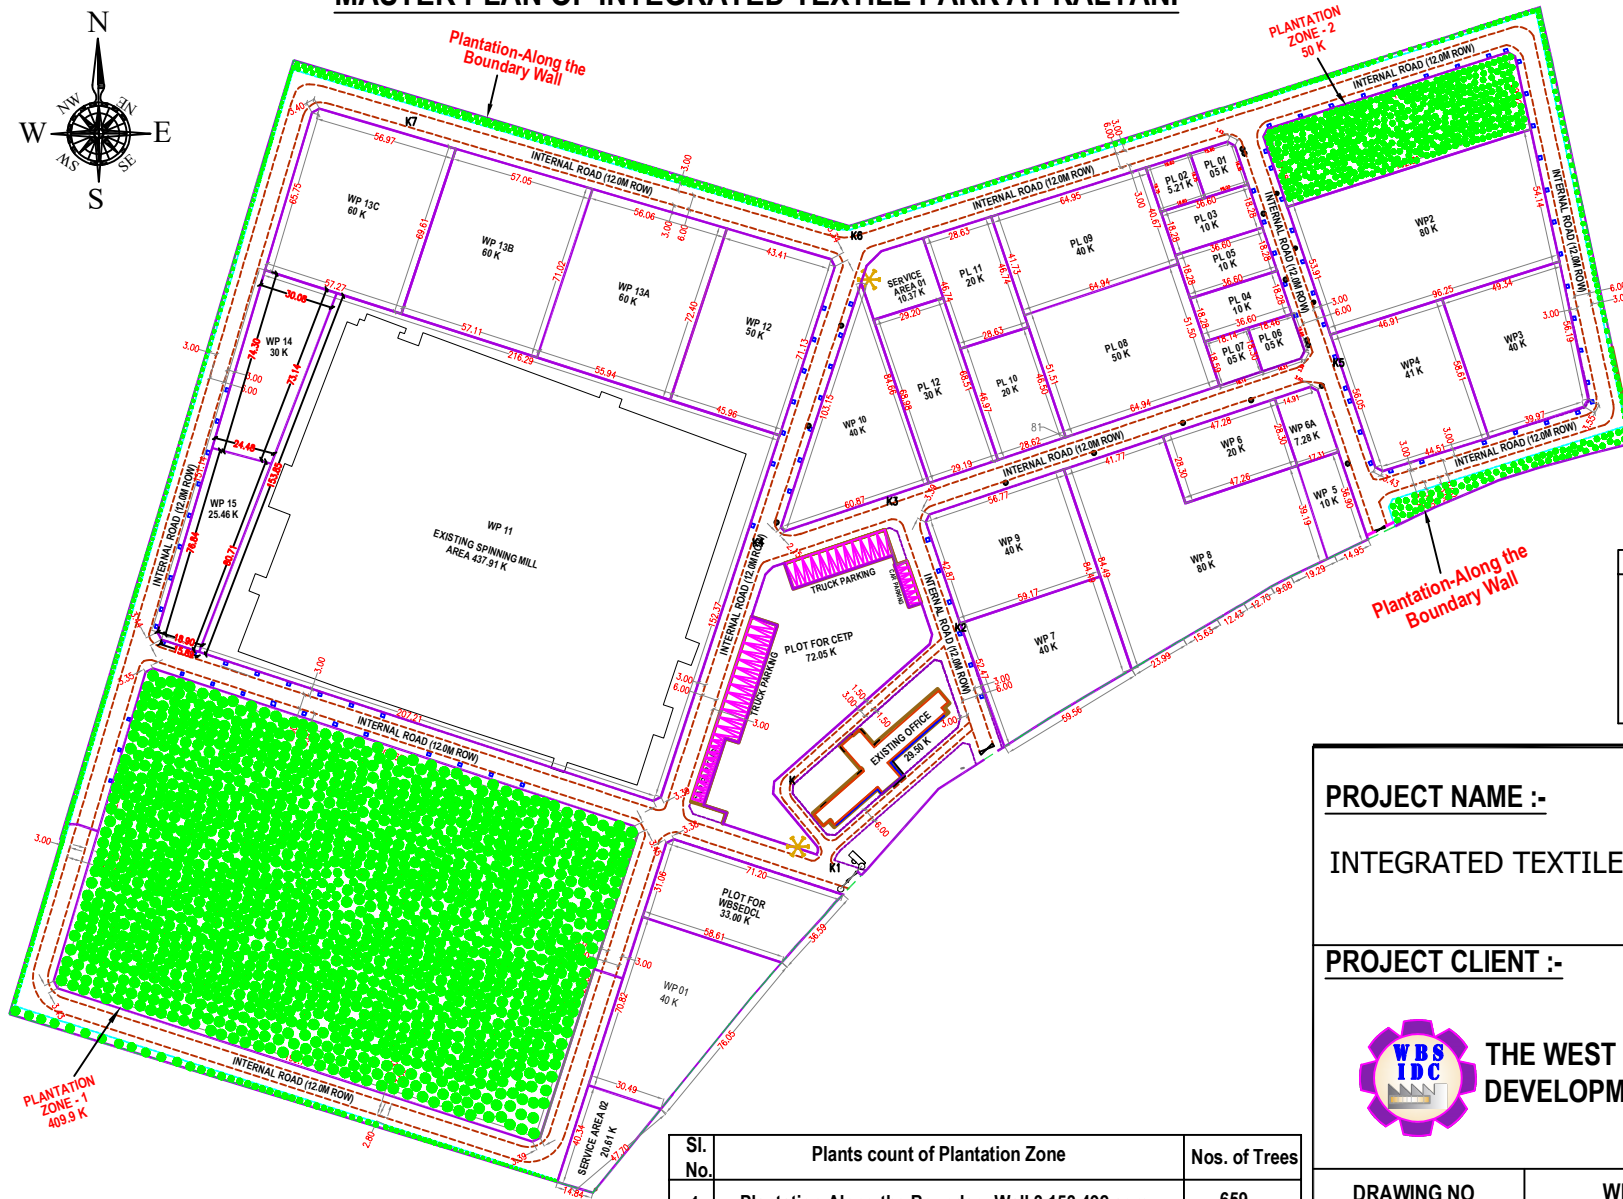

Integrated Textile Park at Kalyani			
List of Trees Proposed for Plantation			
Sl. No.	Botanical Name	Common Name	Quantity
1	Mimusops elengi	Bakul	75
2	Michelia champaca	Champa	75
3	Holopternia antidyseriaria	Kurchi	75
4	Peltaphorum ferrugineum	Radachura	125
5	Grewia asiatica	Falsa	100
6	Cassia fistula Indian laburnum	Amaltas	200
7	Bauhinia variegata	Kanchan	200
8	Azadirachata indica	Neem	150
9	Polyalthia longifolia	Debdaru	500
10	Cocos nucifera	Coconut	200
11	Tabebuia rosea	Tabebu rosea	100
12	Psidium guajava	Guava	120
13	Delonix regia	Gul Mahor	100
14	Plumeria	Kath galap	100
15	Mangifera indica	Am	200
16	Syzalum cumini	Jaam	150
17	Artocarpus heterophyllus	Jackfruit	150
Total			2620

LAND SCHEDULE

Mouza	J.L. No.	Khatian No	P.S.	District	L.R. Plot No.	Area
Kalyani	58	268	Chakdaha	Nadia	9937	0.19
					9938	5.23
					9939	21.21
					9940	0.15
					9941	15.00
					Total	41.78

PROJECT NAME :-

INTEGRATED TEXTILE PARK AT KALYANI, WEST BENGAL

PROJECT CLIENT :-



THE WEST BENGAL SMALL INDUSTRIES
DEVELOPMENT CORPORATION LIMITED

Sl. No.	Plants count of Plantation Zone	Nos. of Trees
1.	Plantation-Along the Boundary Wall 3,153.492 sqm	659
2.	Plantation Zone 1 Area 26,844.85 sqm	1473
3.	Plantation Zone 2 Area 2,682.00 sqm	488
Total		2620

DRAWING NO

WBSIDCL/KLY/MP/PLANTATION PLAN

REVISION NO

Revision dated 17.02.2025


SCALE

1:1000

DRAWN BY

WBSIDCL




MASTER PLAN SUPERIMPOSED ON MOUZA MAP OF INTEGRATED TEXTILE PARK AT ASHOKNAGAR, DISTRICT:- NORTH 24-PARGANAS, WEST BENGAL

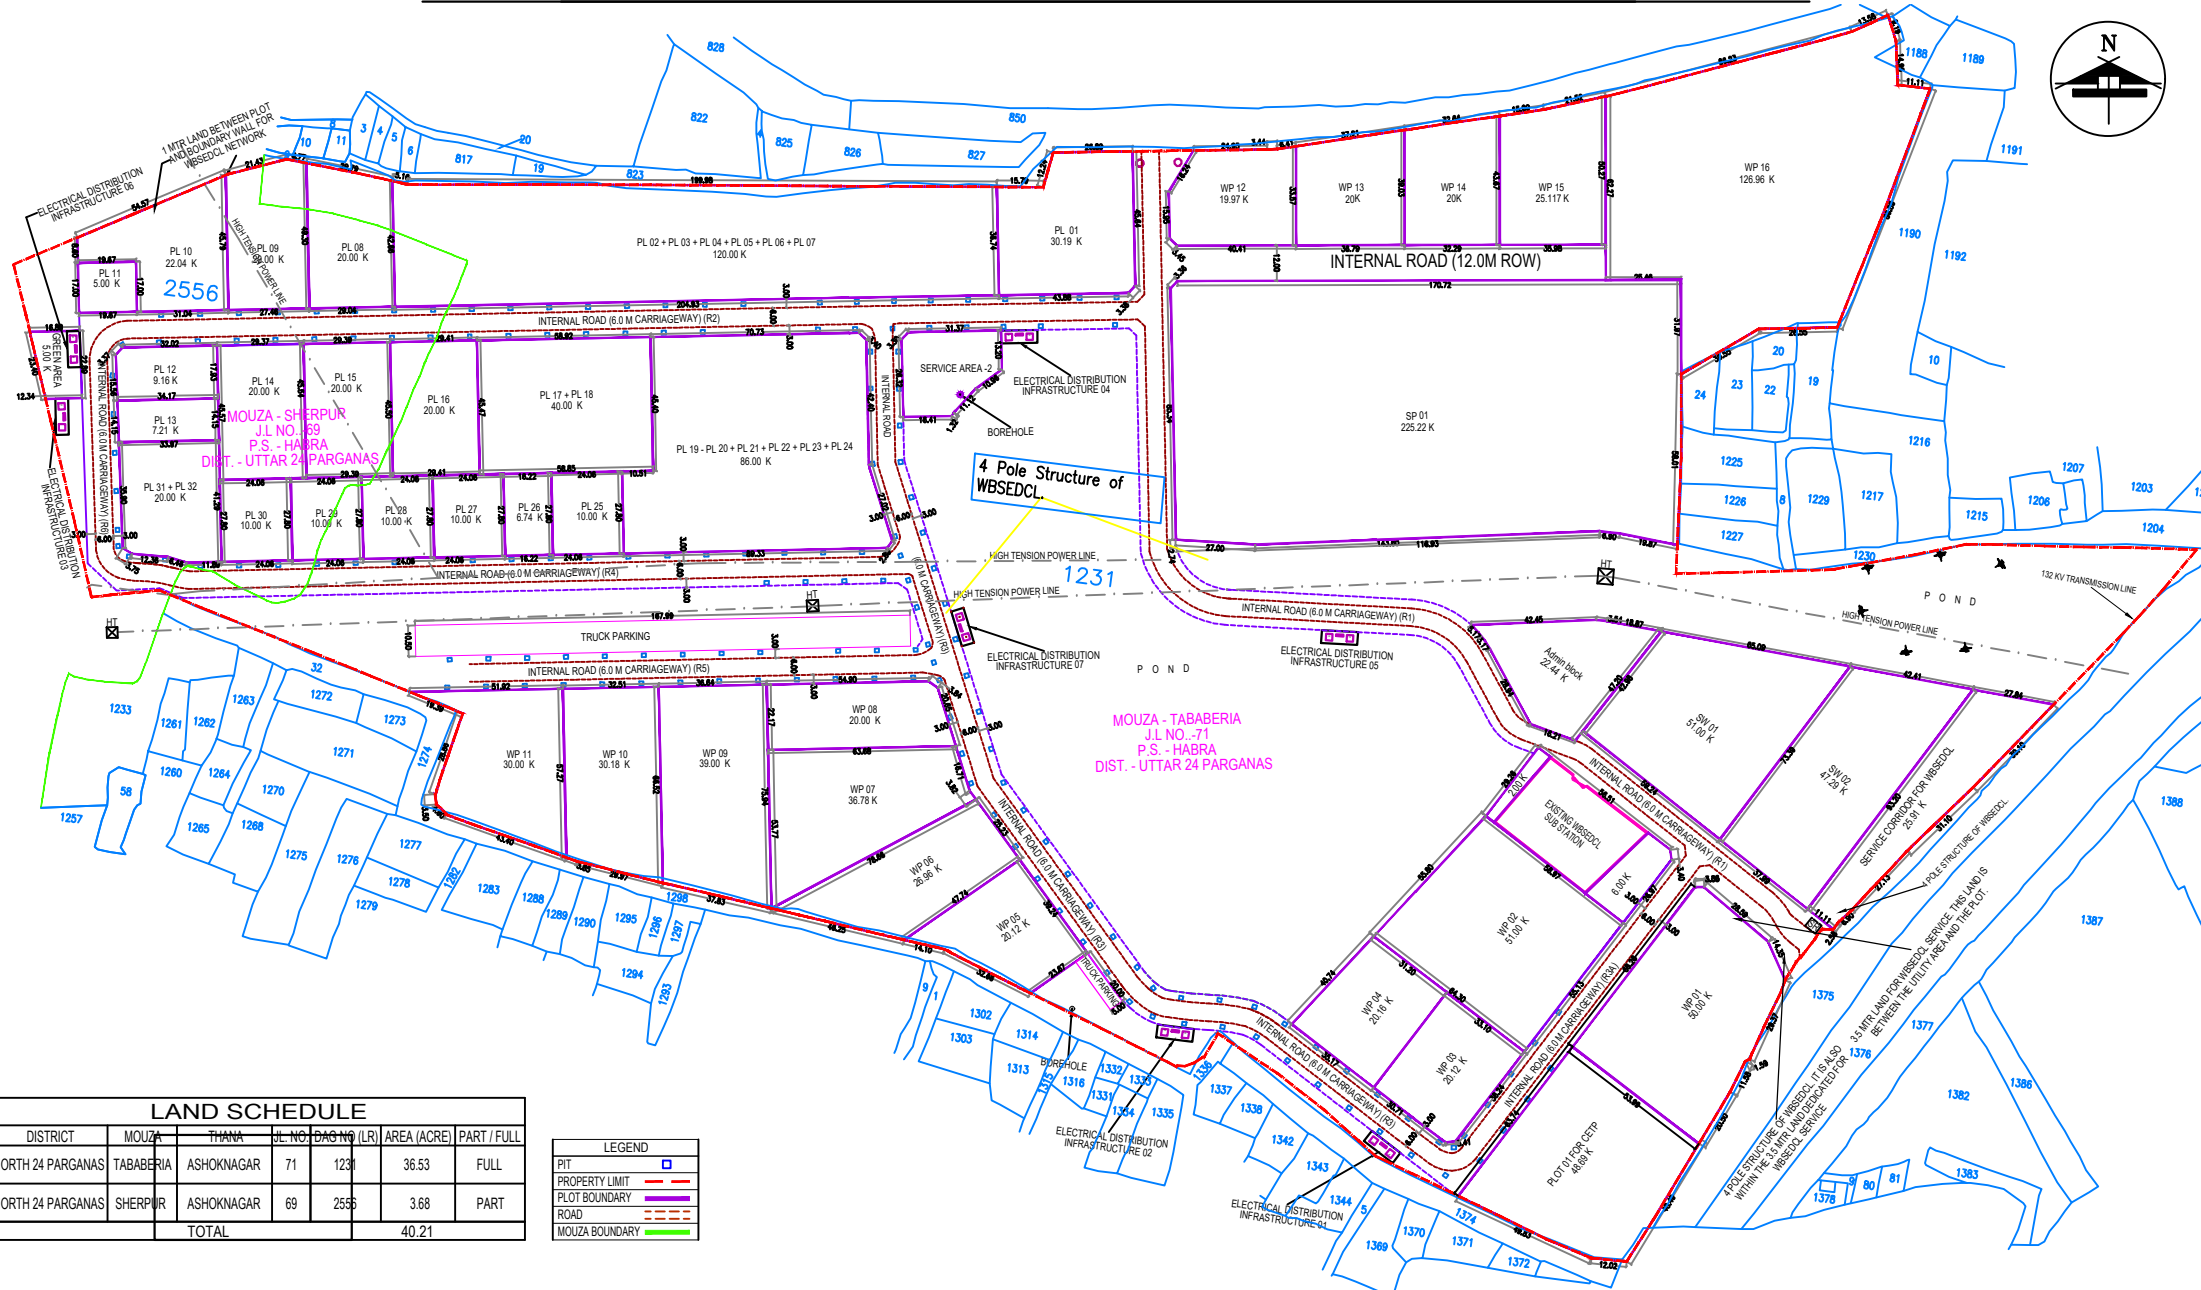

LAND SCHEDULE

DISTRICT	MOUZA	THANA	J.L. NO.	DAG NO. (LR)	AREA (ACRE)	PART / FULL
NORTH 24 PARGANAS	TABABERIA	ASHOKNAGAR	71	1231	36.53	FULL
NORTH 24 PARGANAS	SHERPUR	ASHOKNAGAR	69	2556	3.68	PART
TOTAL					40.21	

LEGEND	
PIT	□
PROPERTY LIMIT	—
PLOT BOUNDARY	—
ROAD	—
MOUZA BOUNDARY	—

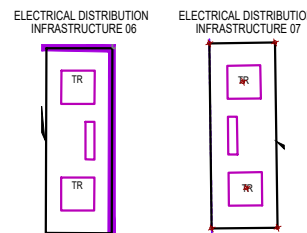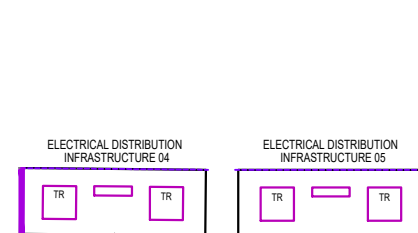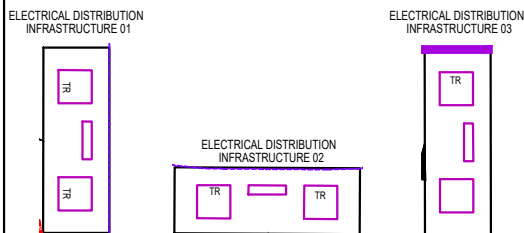

CO-ORDINATE LIST OF BENCH MARK (UTM & LAT-LONG)					
STATION	EASTING	NORTHING	RL	Longitude (E)	Latitude (N)
BM1	666906.712	2525453.691	10.000	22° 49' 42.582"	88° 37' 35.22"
BM2	666916.848	2525475.700	9.998	22° 49' 43.295"	88° 37' 35.584"

NOTE:
1. ALL DIMENSIONS ARE IN METRES, EXCEPT IF STATED OTHERWISE.
2. SURVEY IS ORIENTATED TO TRUE NORTH OBSERVED BY DIFFERENTIAL GLOBAL POSITIONING SYSTEM (DGPS).

CLIENT: WEST BENGAL SMALL INDUSTRIES DEVELOPMENT CORPORATION LIMITED	
MASTER PLAN SUPERIMPOSED ON MOUZA MAP OF PROPOSED INTEGRATED TEXTILE PARK AT ASHOKNAGAR, 24 PARGANAS (NORTH), WEST BENGAL	
SCALE : 1:750	DWN. BY: Raja Das Gupta
DRG NO. : ITP-ASHOKNAGAR/01C	CHKD.: N. Maitra
SURVEYED BY: P. Dutta, P. Khanna	SURVEYED ON: AUGUST-2021
RIDDHI MANAGEMENT SERVICES PVT. LTD. FE 297, SECTOR III, SALT LAKE CITY, KOLKATA-700106	