


NOTES:

1. ALL DIMENSIONS ARE IN METRES, EXCEPT IF STATED OTHERWISE.
2. SURVEY IS ORIENTATED TO TRUE NORTH OBSERVED BY DIFFERENTIAL GLOBAL POSITIONING SYSTEM (DGPS).
3. PROPERTY AREA = 12.43 Acre / 752.13 Katha

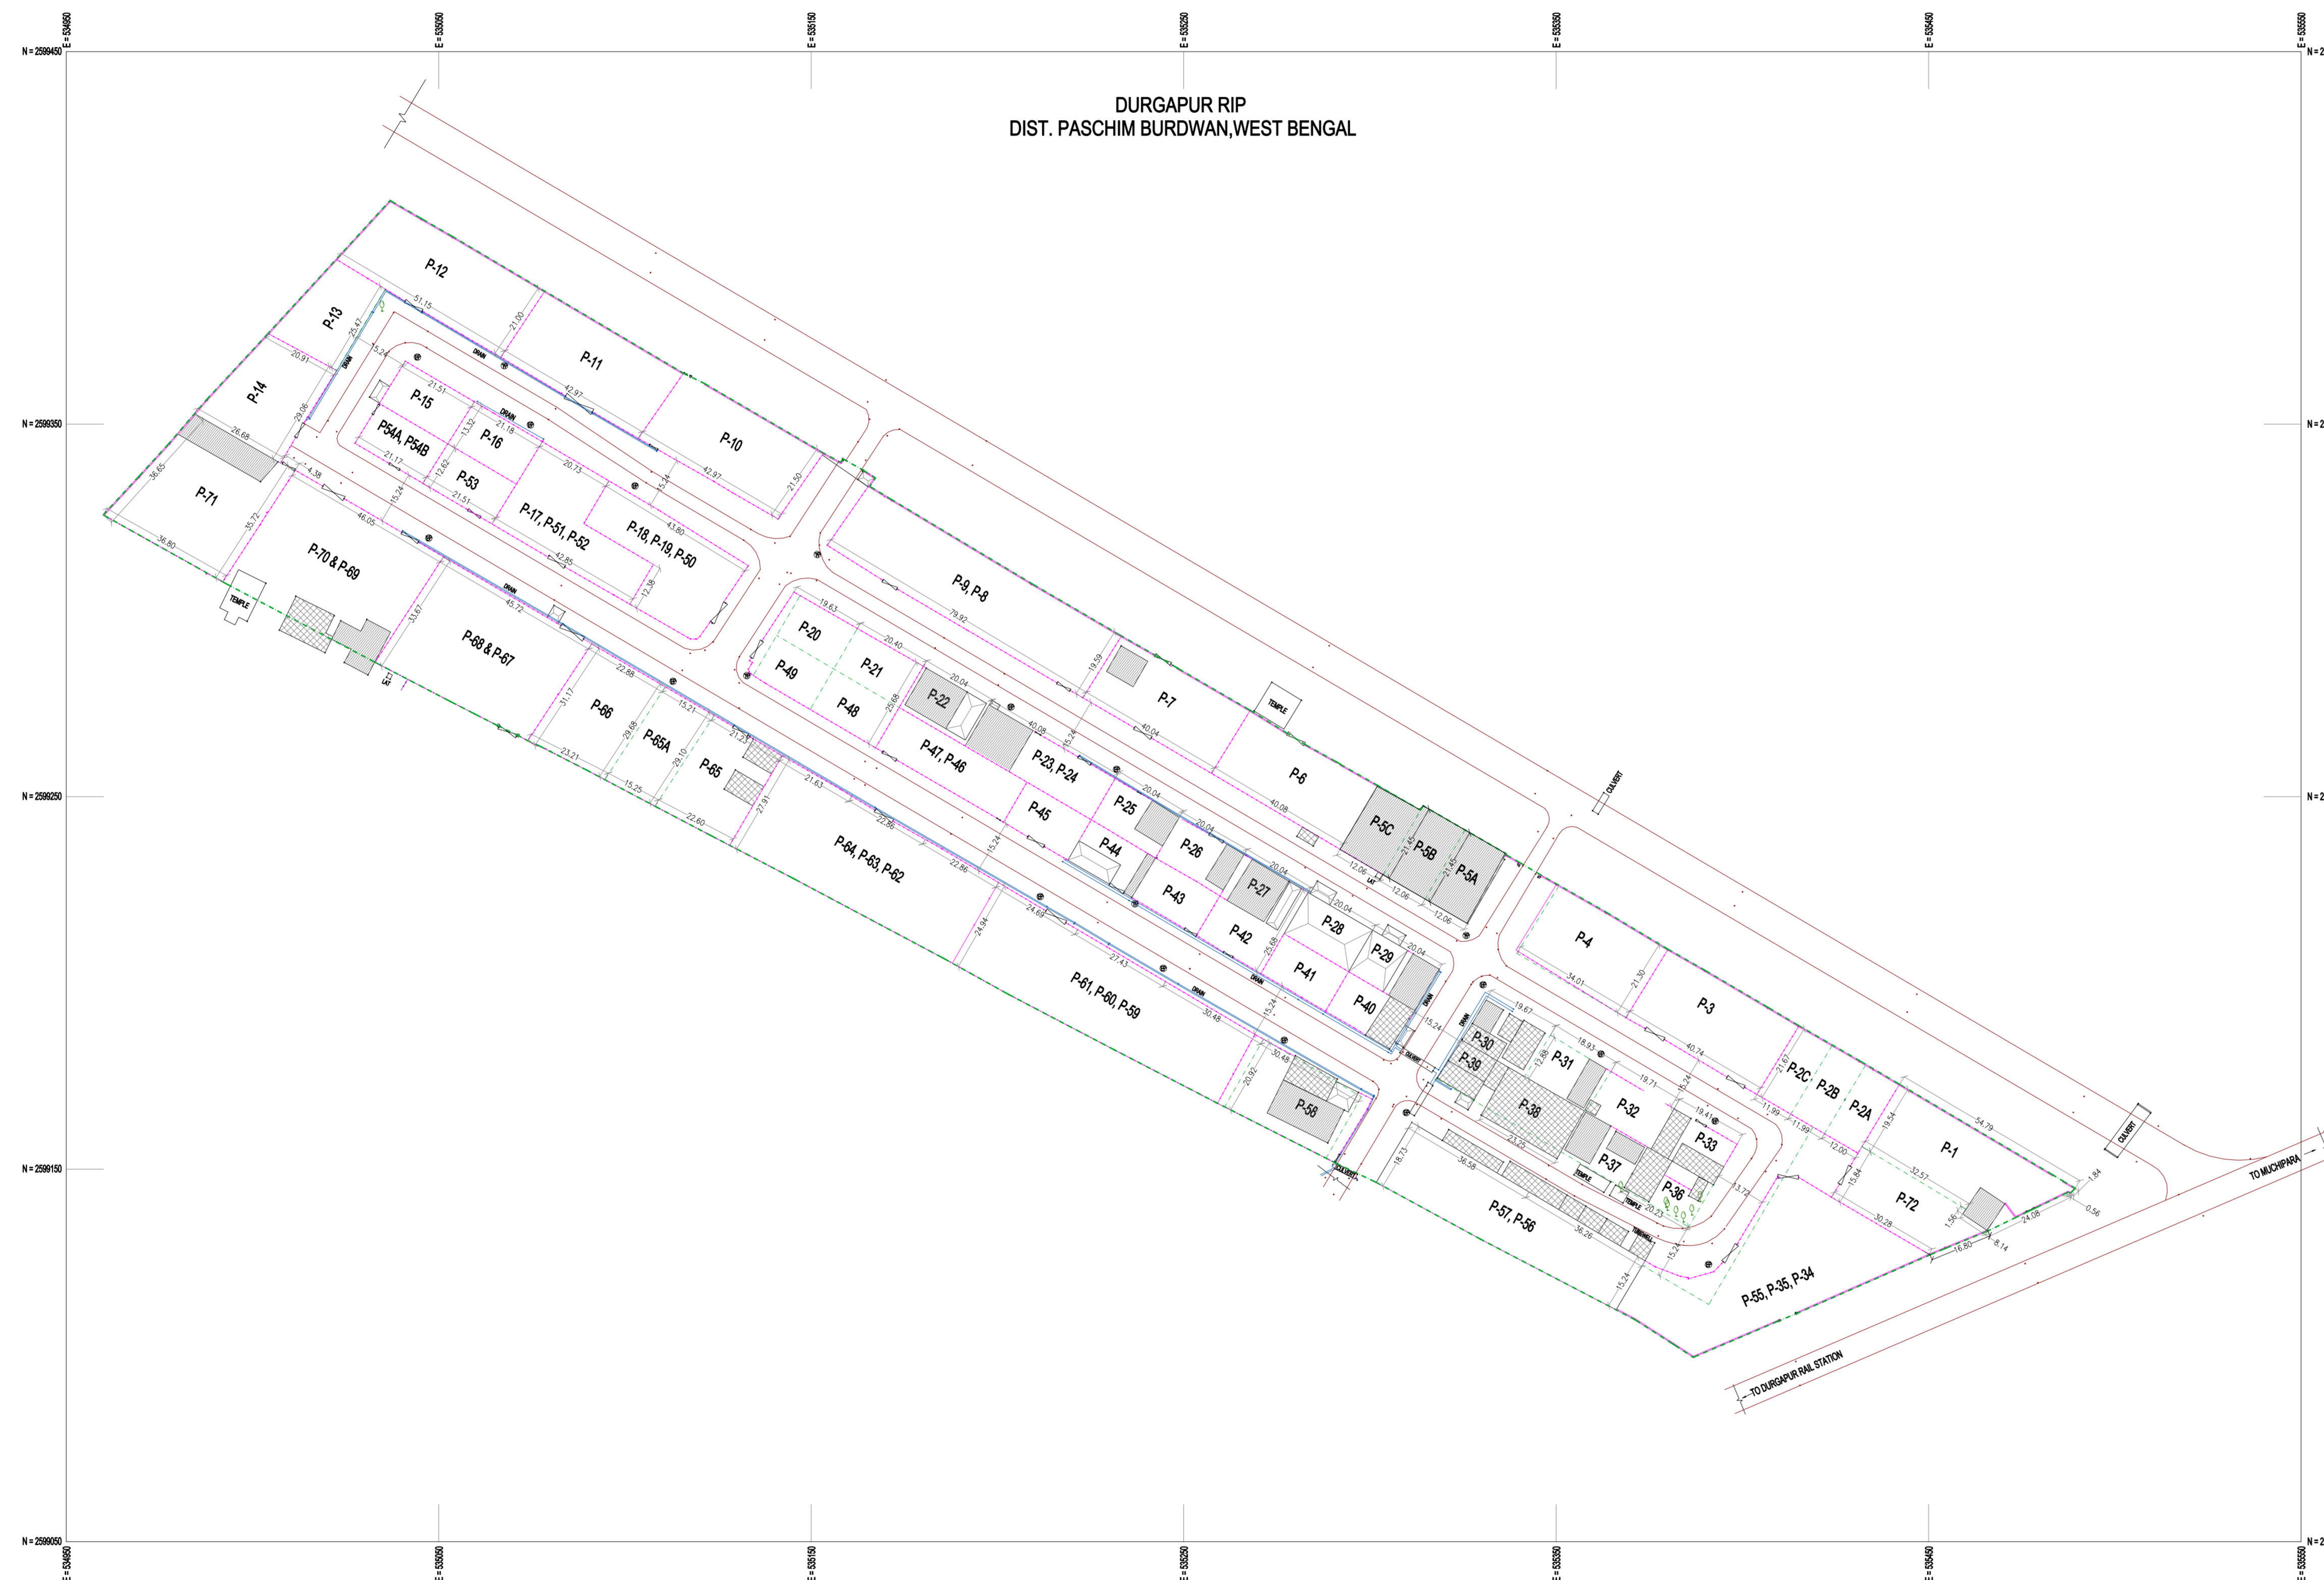

AREA STATEMENT

PLOT NO	AREA ACRES	KATHA	PLOT NO	AREA ACRES	KATHA
P1	0.24	14.52	P32	0.06	3.89
P2A	0.06	3.88	P33	0.06	3.53
P2B	0.06	3.88	P36	0.06	3.53
P2C	0.06	3.88	P37	0.06	3.53
P3	0.22	13.38	P38	0.06	3.54
P4	0.19	11.64	P39	0.04	2.70
P5A	0.06	3.87	P40	0.06	3.72
P5B	0.06	3.87	P41	0.06	3.72
P5C	0.06	3.87	P42	0.06	3.44
P6	0.20	12.00	P43	0.06	3.72
P7	0.19	11.57	P44	0.06	3.72
P8 & P9	0.38	22.90	P45	0.06	3.72
P10	0.23	13.81	P47, P48	0.12	7.41
P11 & P13	0.29	17.38	P49	0.06	3.86
P12	0.24	14.51	P49	0.06	3.82
P14	0.13	7.69	P53	0.07	4.08
P15	0.07	4.08	P54 & P56	0.07	3.98
P16	0.07	4.08	P55, P56, P58	0.36	23.16
P17, P51, P52	0.20	11.98	P57, P58	0.29	17.42
P18, P19, P50	0.20	12.24	P58	0.15	8.82
P20	0.06	3.70	P61, P62, P63	0.46	28.56
P21	0.06	3.88	P64, P65, P62	0.43	26.25
P22	0.06	3.72	P66 & P65	0.32	19.22
P23, P24 & P25	0.19	11.58	P68	0.11	6.48
P26	0.06	3.72	P69 & P67	0.35	21.36
P27	0.06	3.72	P70 & P69	0.40	23.80
P28	0.06	3.72	P71	0.30	18.42
P29	0.06	3.72	P72	0.14	8.55
P30	0.06	3.54	TOTAL	8.38	507.25
P31	0.06	3.89			

PARTICULARS	ACRE	KATHA	% ON TOTAL AREA
PLOTS	8.38	507.25	67.42
AREA OF INTERNAL ROAD	4.05	244.88	32.58
TOTAL AREA	12.43	752.13	100.00

LEGEND

+	TRVERSE POINT
⊕	TEMPORARY BENCH MARK
⊕	ELECTRIC POST
⊕	LAMP POST
⊕	TELEPHONE POST
■	PILLAR (PROPERTY LIMIT)
○	TREE
-----	FENCE LINE
-----	BOUNDARY WALL
-----	PROPERTY LINE
-----	SEPTIC TANK
LAT	LATRINE
SP	SEMI PUCCA BUILDING
▨	BUILDING
▨	SHED

THE WEST BENGAL SMALL INDUSTRIES DEVELOPMENT CORPN. LTD.
(A GOVERNMENT OF WEST BENGAL UNDERTAKING)

PLAN SHOWING DETAIL TOPOGRAPHICAL SURVEY OF DURGAPUR RIP
DIST. PASCHIM BURDWAN, WEST BENGAL

SCALE: 1:1000
DRG NO.: WBSIDE/RIPO1
SURVEYED BY: P Khanna, P Dutta

DWN. BY: Raja Das Gupta
CHKD.
SURVEYED ON:

RIDDHI MANAGEMENT SERVICES PVT. LTD.
FE 287, SECTOR III, SALT LAKE CITY, KOLKATA - 700106