


KHASJUNGLE INDUSTRIAL ESTATE
DIST. MEDINIPUR, WEST BENGAL

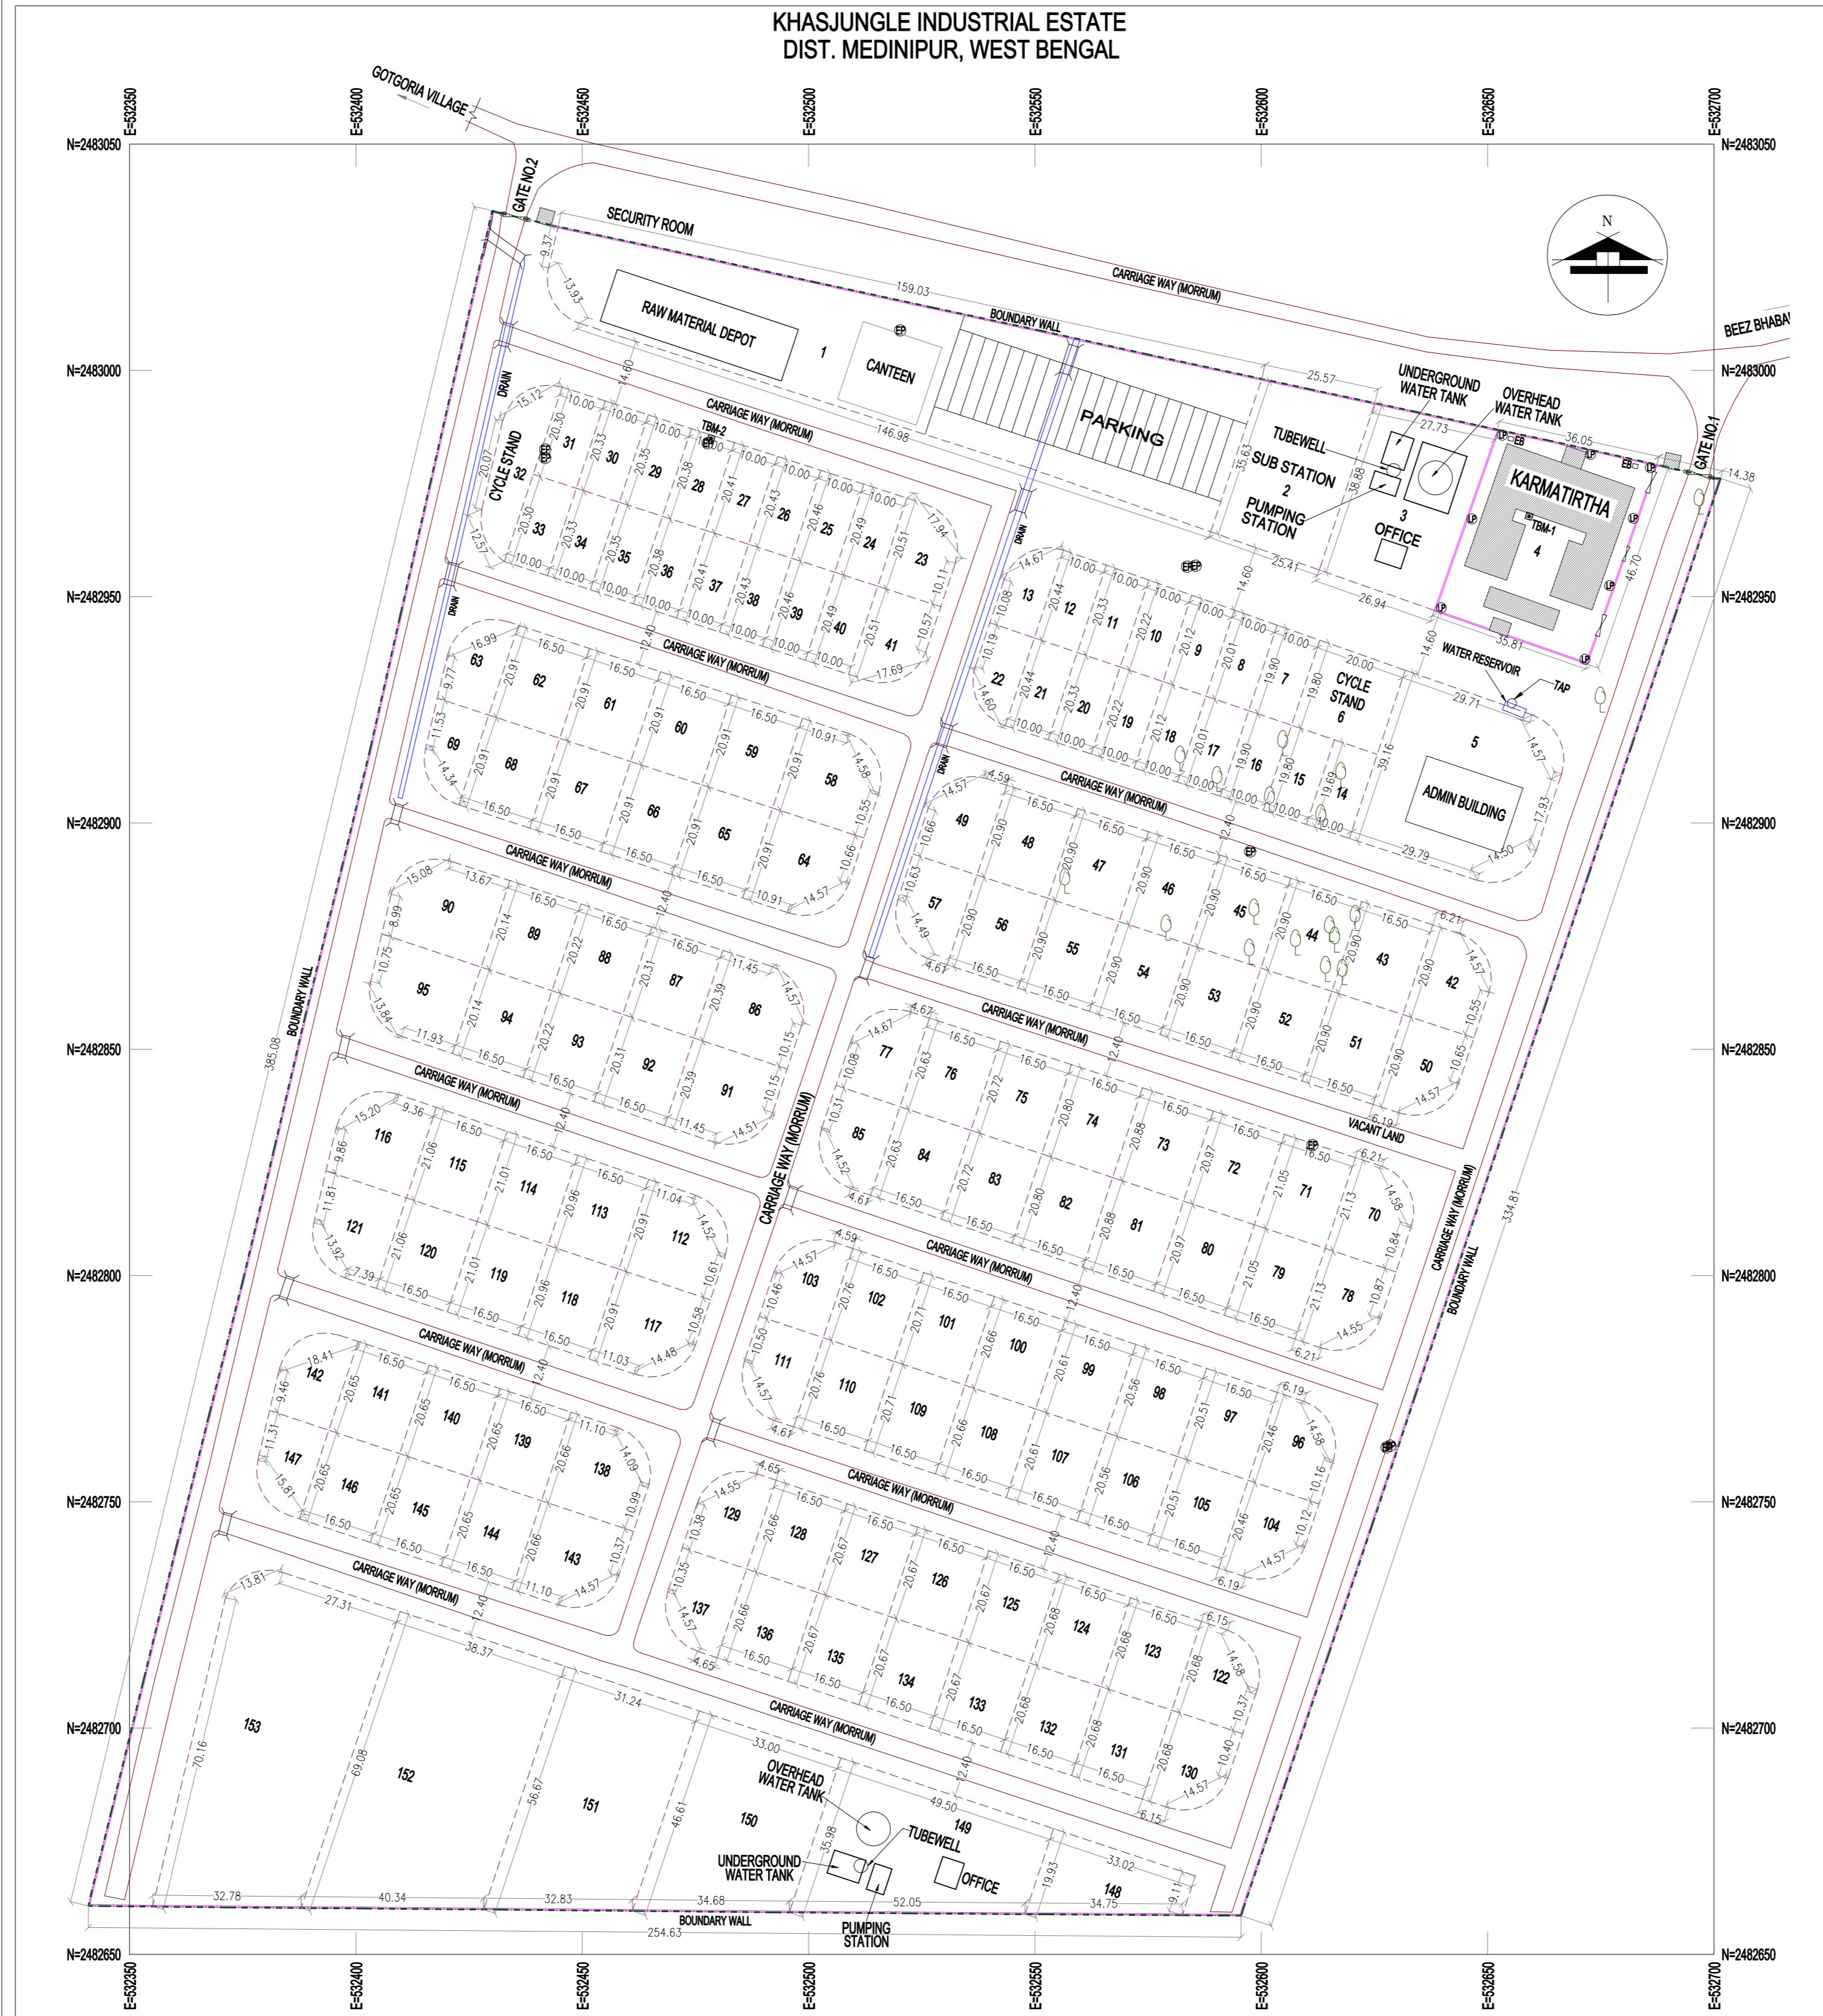

PLOT NO.	AREA KATHA	PLOT NO.	AREA KATHA	PLOT NO.	AREA KATHA	PLOT NO.	AREA KATHA	PLOT NO.	AREA KATHA
1	82.89	37	3.05	72	5.18	107	5.08	142	4.12
2	14.15	38	3.06	73	5.18	108	5.09	143	6.27
3	16.58	39	3.06	74	5.14	109	5.10	144	5.09
4 (KARMA TIRTHA)	23.88	40	3.06	75	5.12	110	5.12	145	5.09
5 (CYCLE STAND)	5.89	41	4.16	76	5.10	111	4.29	146	5.09
6	2.87	42	4.81	77	4.25	112	6.32	147	3.70
7	2.96	43	5.16	78	4.88	113	5.16	148	1.78
8	3.00	44	5.16	79	5.20	114	5.18	149	20.88
9	3.02	45	5.16	80	5.18	115	5.19	150	20.37
10	3.03	46	5.16	81	5.16	116	5.78	151	24.12
11	3.05	47	5.16	82	5.14	117	6.31	152	36.07
12	2.83	48	5.16	83	5.12	118	5.16	153	38.43
13	2.84	49	4.32	84	5.10	119	5.18	TOTAL	920.59
14	2.84	50	4.82	85	4.25	120	5.19		
15	2.87	51	5.16	86	6.30	121	5.33		
16	2.86	52	5.16	87	5.02	122	4.75		
17	2.84	53	5.16	88	5.00	123	5.10		
18	3.02	54	5.16	89	4.98	124	5.10		
19	3.02	55	5.16	90	6.80	125	5.10		
20	3.05	56	5.16	91	6.30	126	5.10		
21	2.84	57	4.81	92	5.02	127	5.10		
22	4.15	58	6.29	93	5.00	128	5.10		
23	3.06	59	5.16	94	4.98	129	4.27		
24	3.06	60	5.16	95	6.41	130	4.75		
25	3.06	61	5.16	96	4.70	131	5.10		
26	3.05	62	5.16	97	5.05	132	5.10		
27	3.05	63	3.81	98	5.07	133	5.10		
28	3.04	64	6.30	99	5.08	134	5.10		
29	3.04	65	5.16	100	5.09	135	5.10		
30	3.04	66	5.16	101	5.10	136	5.10		
31	4.98	67	5.16	102	5.12	137	4.27		
32	3.04	68	5.16	103	4.28	138	6.27		
33	3.04	69	3.16	104	4.70	139	5.09		
34	3.04	70	4.88	105	5.05	140	5.09		
35	3.05	71	5.20	106	5.07	141	5.09		

PARTICULARS	AREA		% ON TOTAL AREA
	ACRE	KATHA	
PLOTS	15.22	920.59	65.69
INTERNAL ROAD	7.58	468.69	32.71
ADMIN BUILDING (PLOT NO - 5)	0.37	22.50	1.60
	23.17	1401.78	100.00

NOTES:
1. ALL DIMENSIONS ARE IN METRES, EXCEPT IF STATED OTHERWISE.
2. SURVEY IS ORIENTATED TO TRUE NORTH OBSERVED BY DIFFERENTIAL GLOBAL POSITIONING SYSTEM (DGPS).
3. PROPERTY AREA = 23.17 Acre

CO-ORDINATE LIST OF REFERENCE POINT (UTM & LAT-LONG)

STATION	EASTING	NORTHING	Longitude (E)	Latitude (N)
TBM-1	532659.161	2482967.756	22° 27' 9.63"	87° 19' 2.7"
TBM-2	532478.453	2482984.978	22° 27' 10.21"	87° 19' 56.36"

LEGEND

- ⊕ TEMPORARY BENCH MARK
- ⊕ ELECTRIC POST
- ⊕ LAMP POST
- ⊕ TELEPHONE POST
- TREE
- FENCE LINE
- PLOT DEMARCATION LINE
- BOUNDARY WALL
- PROPERTY LINE
- GATE
- BUILDING
- CULVERT

CLIENT:
THE WEST BENGAL SMALL INDUSTRIES DEVELOPMENT CORPN. LTD.
(A GOVERNMENT OF WEST BENGAL UNDERTAKING)

PLAN SHOWING DETAIL TOPOGRAPHICAL SURVEY OF KHASJUNGLE INDUSTRIAL ESTATE
DIST. MEDINIPUR, WEST BENGAL

SCALE: 1:1000
DRG NO.: WBSIDEL/KHASJUNGLE/01
SURVEYED BY: P Khanna, P Dutta

DWN. BY: Raja Das Gupta
CHKD.
SURVEYED ON:
RIDDHI MANAGEMENT SERVICES PVT. LTD.
FE 297, SECTOR III, SALLAKE CITY, KOLKATA - 700106