
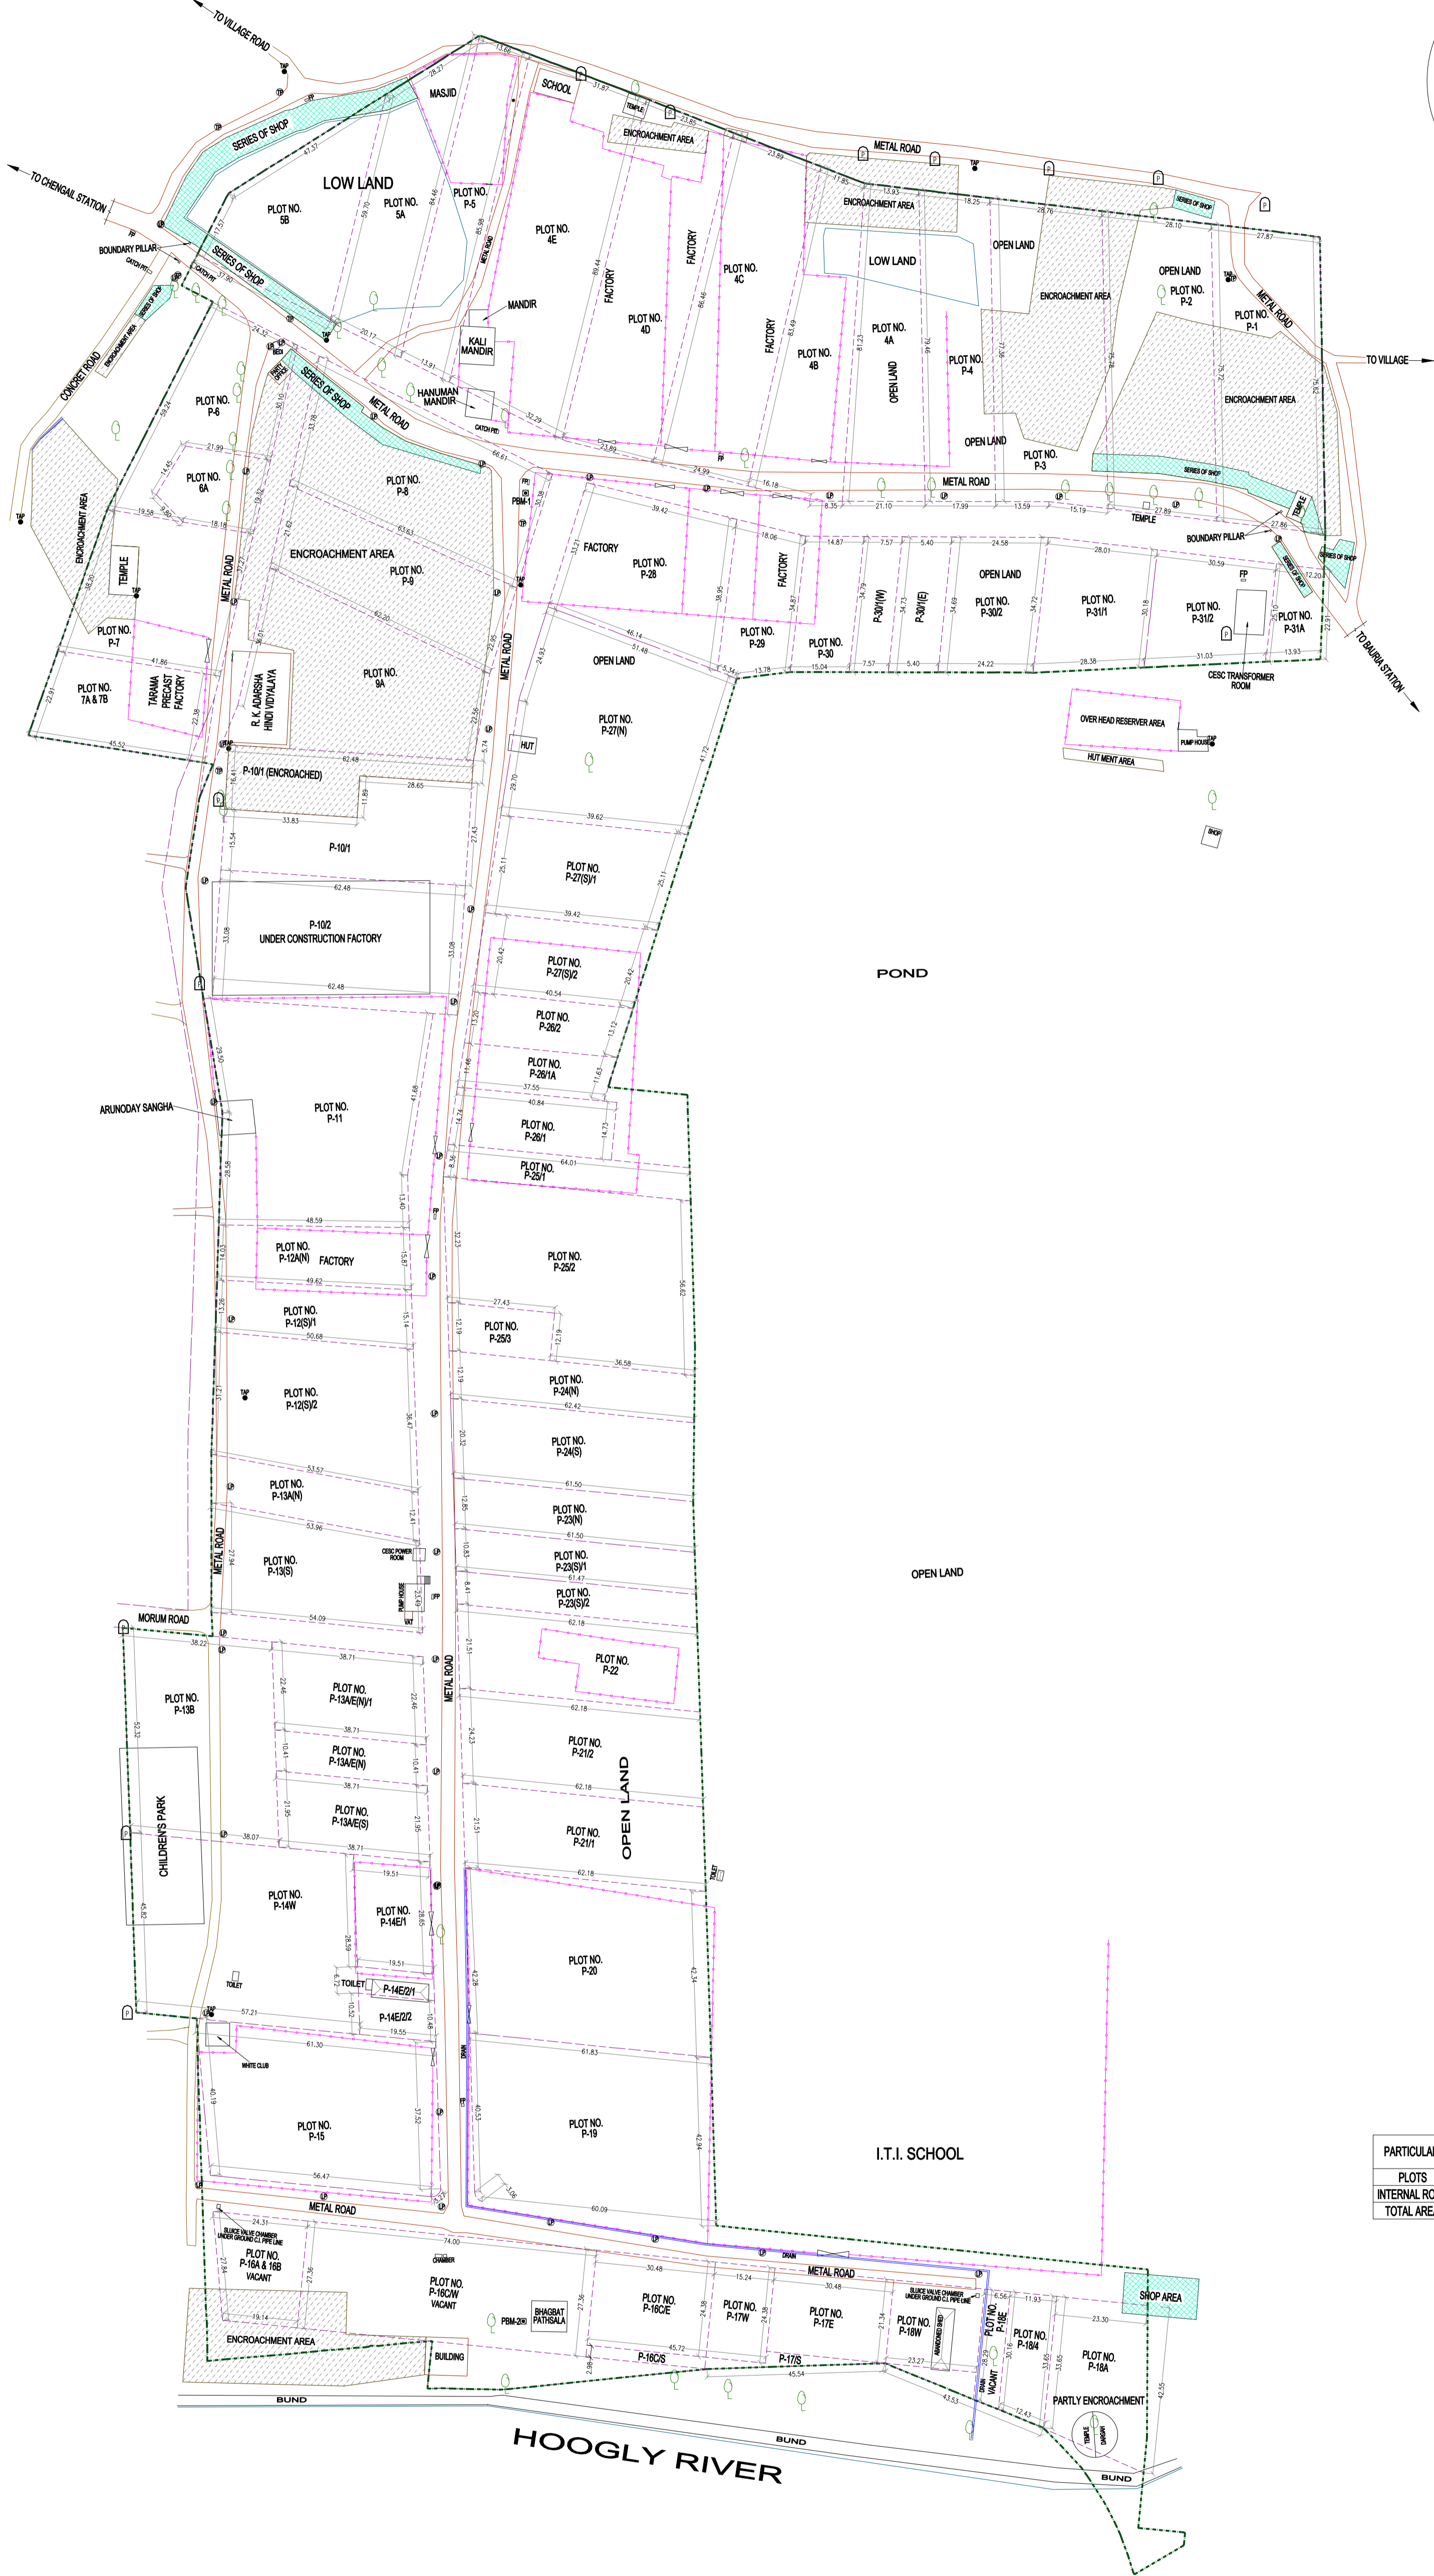


BAURIA INDUSTRIAL ESTATE, DIST. HOWRAH, WEST BENGAL

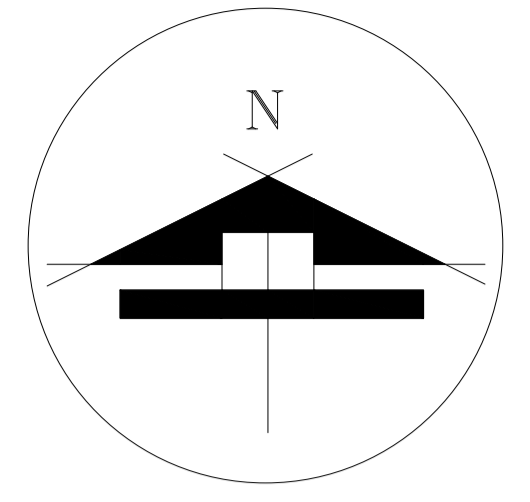

AREA STATEMENT

PLOT NO.	AREA	ACRE	KATHA
4A	0.34	20.17	
4B	0.34	20.15	
4C	0.53	31.11	
4D	0.55	32.22	
4E	0.72	42.29	
5A	0.36	21.20	
5B	0.09	5.54	
6A	0.05	3.08	
7A&7B	0.25	14.59	
9A	0.45	26.62	
P-1	0.54	31.94	
P-2	0.54	31.94	
P-3	0.59	33.33	
P-4	0.36	20.83	
P-5	0.31	17.99	
P-6	0.07	4.07	
P-7	0.38	22.28	
P-8	0.52	30.73	
P-9	0.36	21.25	
P-101	0.32	19.61	
P-102	0.51	30.90	
P-11	0.79	46.32	
P-12(S1)	0.17	10.00	
P-12(S2)	0.43	25.04	
P-12A(N)	0.17	10.00	
P-13(S)	0.35	20.45	
P-13A(N)	0.17	9.79	
P-13A(E)	0.20	11.61	
P-13A(W)	0.10	6.00	
P-13A(E/W)	0.22	13.00	
P-13B	0.01	0.48	
P-14E1	0.15	8.55	
P-14E2	0.03	2.00	
P-14E22	0.05	3.00	
P-14W	0.67	39.38	
P-15	0.63	37.19	
P-16A&16B	0.29	17.00	
P-16CE	0.19	11.11	
P-16CS	0.02	1.39	
P-16CW	0.52	30.59	
P-17S	0.02	1.39	
P-17E	0.17	9.72	
P-17W	0.09	5.56	
P-18A	0.34	20.22	
P-18E	0.05	2.87	
P-18W	0.09	5.59	
P-18W	0.13	7.42	
P-19	0.68	39.67	
P-20	0.68	39.67	
P-21	0.34	20.00	
P-21E	0.39	23.13	
P-22	0.34	20.00	
P-23(N)	0.20	12.00	
P-23(S1)	0.17	10.00	
P-23(S2)	0.13	7.75	
P-24(N)	0.29	17.25	
P-24(S)	0.34	19.83	
P-251	0.13	7.38	
P-252	0.60	35.00	
P-253	0.09	5.00	
P-261	0.15	9.00	
P-261A	0.12	7.00	
P-262	0.14	8.00	
P-27(S1)	0.25	14.84	
P-27(S2)	0.20	12.20	
P-27(N)	0.34	20.15	
P-28	0.37	21.88	
P-28(S)	0.21	12.21	
P-29	0.27	15.80	
P-30	0.19	11.00	
P-301(E)	0.09	5.00	
P-301(W)	0.12	7.00	
P-312	0.31	18.13	
P-311	0.24	13.88	
P-312	0.22	13.00	
P-31A	0.12	6.94	
TOTAL	21.93	1326.77	

PARTICULARS	ACRE	KATHA	% ON TOTAL AREAS
PLOTS	21.93	1326.77	87.06
INTERNAL ROAD	2.94	177.87	12.94
TOTAL AREA	24.87	1504.64	100.00

ENCROACHED AREA

PLOT NO.	AREA	ACRE	KATHA
4A	0.037	2.29	
4B	0.40	24.43	
4C	0.010	0.65	
4D	0.028	1.69	
4E	0.012	0.78	
5A	0.009	0.54	
5B	0.031	1.97	
6A	0.021	1.21	
9A	0.433	26.19	
P-1	0.291	17.86	
P-101	0.178	10.79	
P-16A & 16B	0.043	2.62	
P-16CW	0.030	1.81	
P-2	0.279	16.88	
P-3	0.330	19.95	
P-31A	0.006	0.36	
P-4	0.041	2.48	
P-5	0.039	2.39	
P-7	0.061	3.61	
P-8	0.329	19.95	
P-9	0.321	19.42	
TOTAL	2.998	186.63	

LEGEND

- ⊕ ELECTRIC POST
- ⊕ LAMP POST
- ⊕ TELEPHONE POST
- ⊕ PILLAR
- TREE
- ENCROACHED AREA
- SERIES OF SHOP
- BOUNDARY WALL
- PROPERTY LINE
- PLOT BOUNDARY LINE
- FEEDER PILLAR

CO-ORDINATE LIST OF PBM (UTM & LAT-LONG)

STATION	EASTING	NORTHING	Longitude (E)	Latitude (N)
PBM-1	618267.200	2487252.788	88°19'56.77"	22°22'17.2"
PBM-2	618266.931	2486786.672	88°19'56.97"	22°22'51.2"

NOTES:

- ALL DIMENSIONS ARE IN METRES, EXCEPT IF STATED OTHERWISE.
- SURVEY IS ORIENTATED TO TRUE NORTH OBSERVED BY DIFFERENTIAL GLOBAL POSITIONING SYSTEM (DGPS).
- PROPERTY AREA = 24.87 Acre / 1504.64 Katha

THE WEST BENGAL SMALL INDUSTRIES DEVELOPMENT CORPN. LTD.
(A GOVERNMENT OF WEST BENGAL UNDERTAKING)

PLAN SHOWING DETAIL TOPOGRAPHICAL SURVEY OF BAURIA INDUSTRIAL ESTATE
DIST. HOWRAH, WEST BENGAL

SCALE : 1:750 DWN. BY: Raja Das Gupta
DRG NO. : WSDI/DEL/BAURIA/01 CHKD.
SURVEYED BY: P Khanna, P Dutta SURVEYED ON: August 2017

RIDDHI MANAGEMENT SERVICES PVT. LTD.
FE 287, SECTOR III, SALT LAKE CITY, KOLKATA - 700105