


UDAYAN INDUSTRIAL ESTATE
KOLKATA (NORTH)

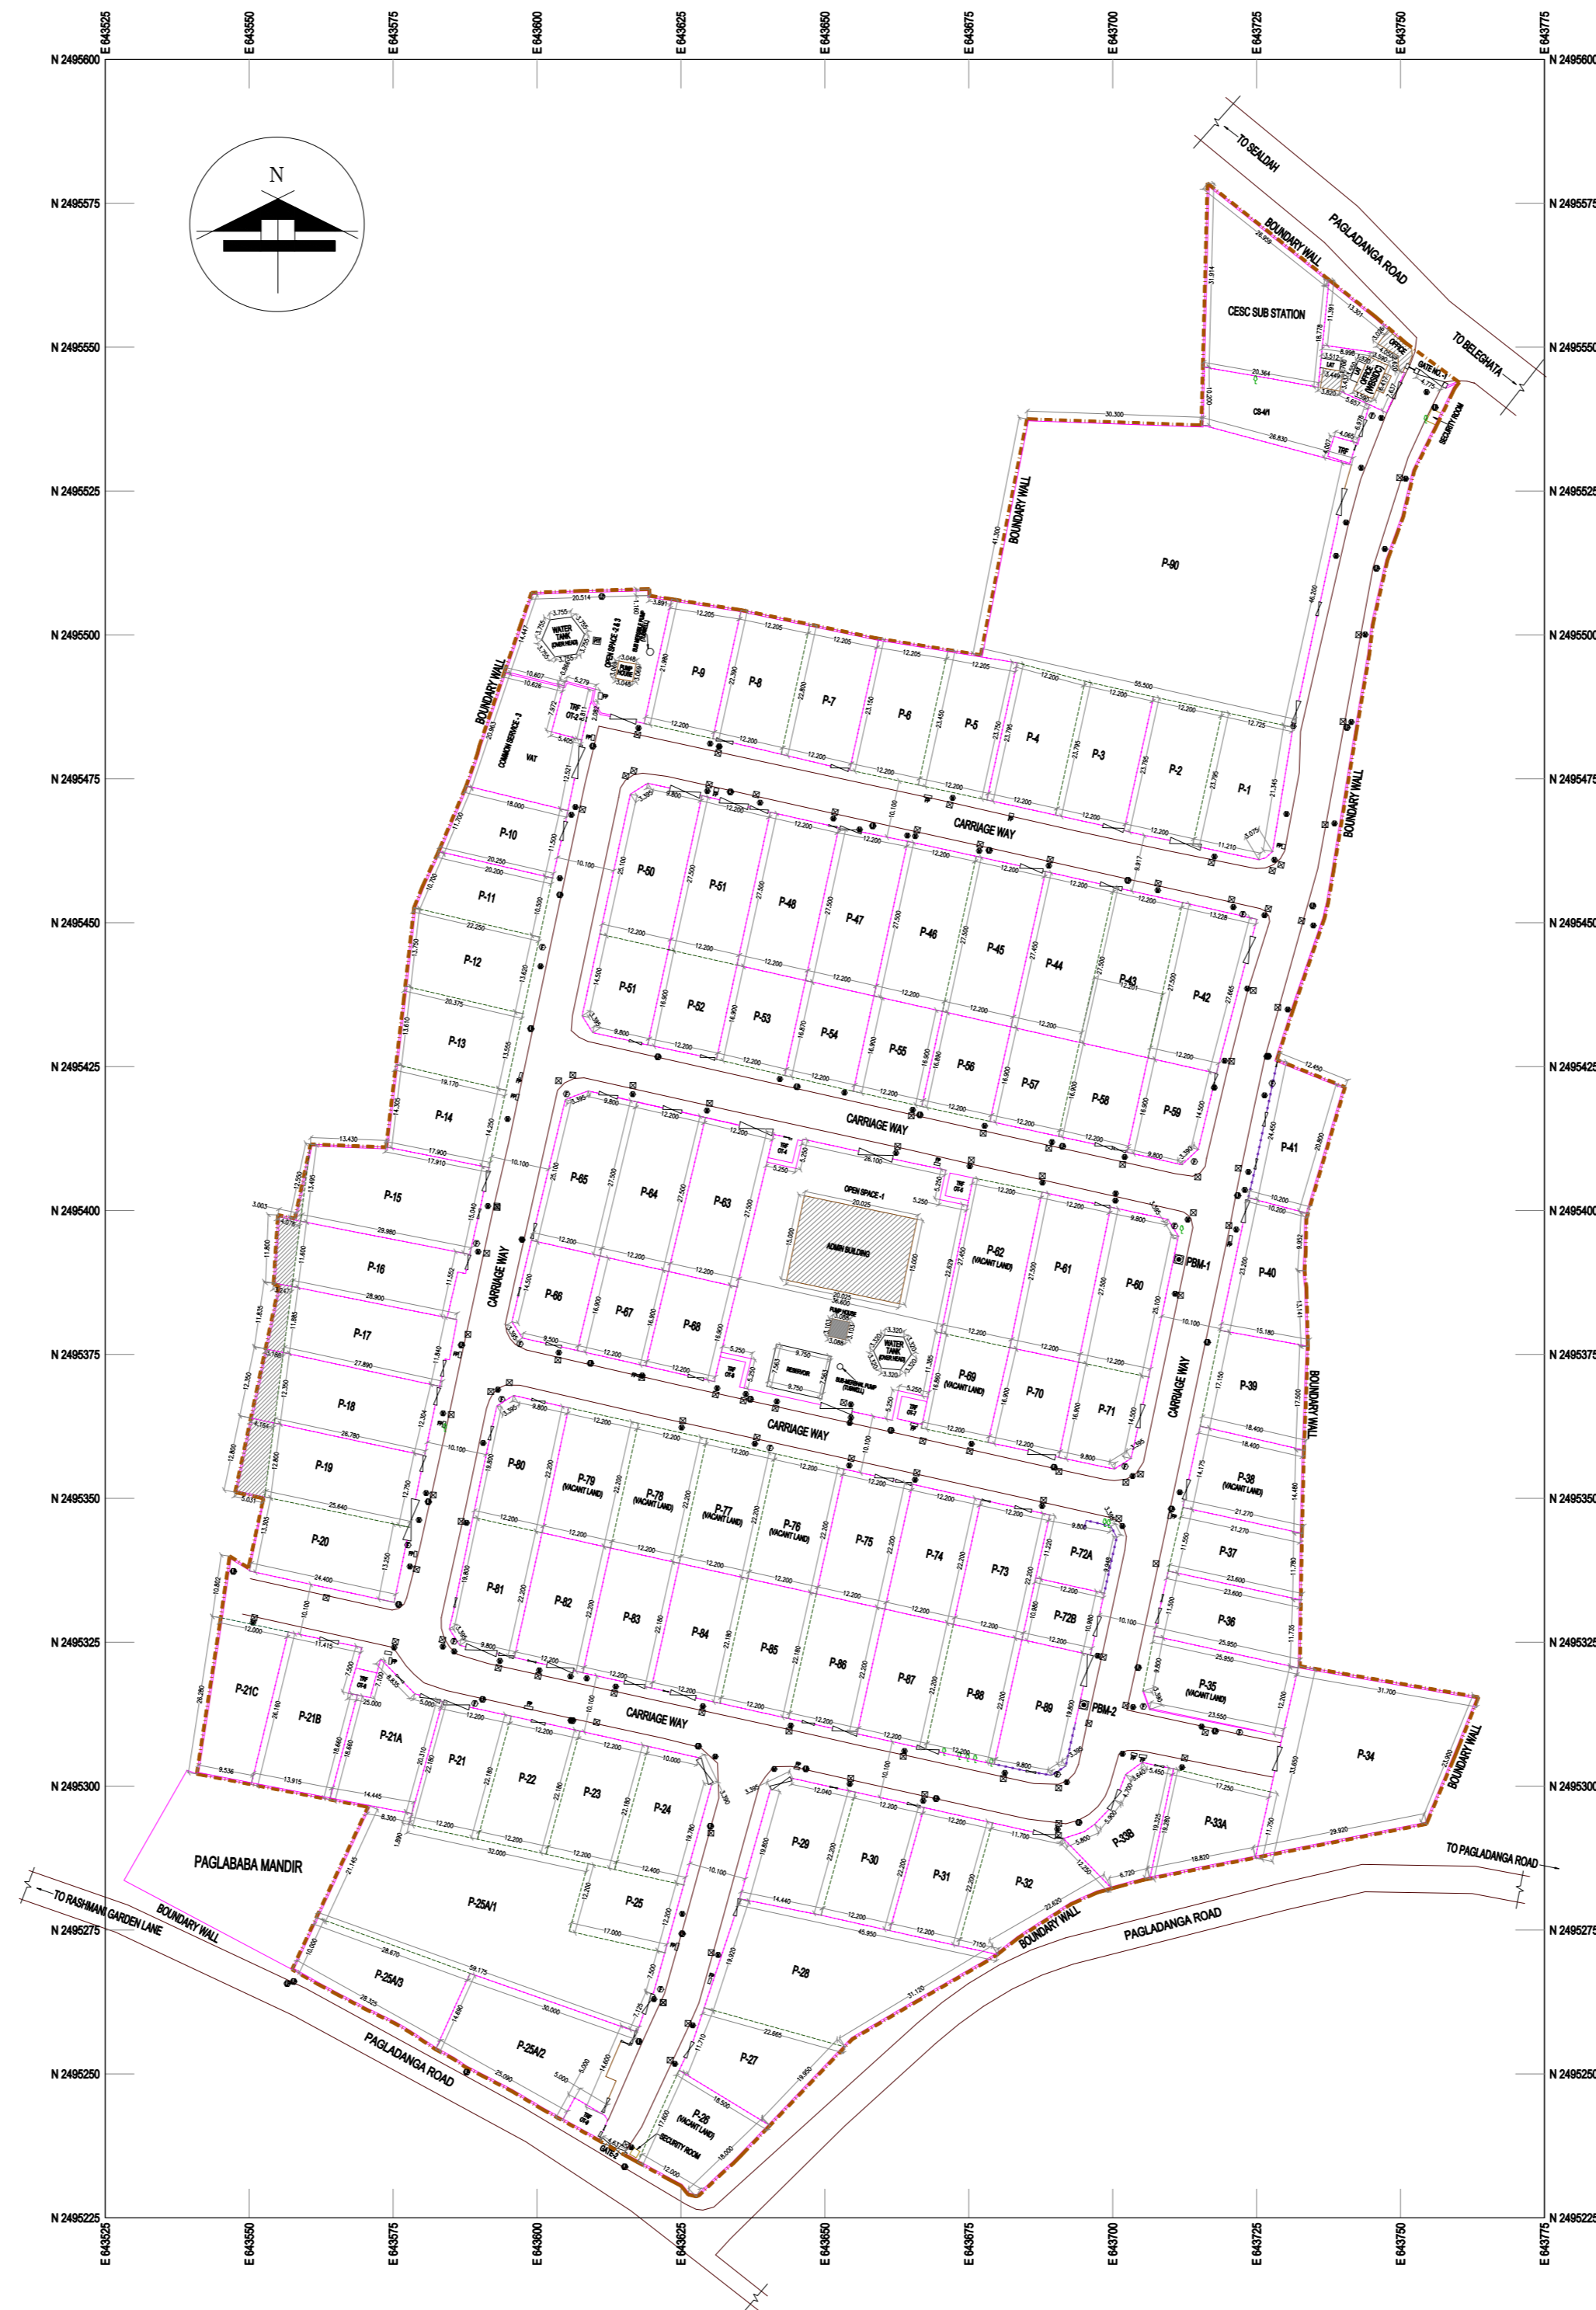

AREA STATEMENT

PLAT NO.	AREA	PLAT NO.	AREA


NOTES:
1. ALL DIMENSIONS ARE IN METRES, EXCEPT IF STATED OTHERWISE.
2. SURVEY IS CONDUCTED TO TRUE NORTH ORIENTATION.
BY DIFFERENTIAL GLOBAL POSITIONING SYSTEM (DGPS).
3. PROPERTY AREA = 11.26 Acre / 81.41 Katha

COORDINATE LIST OF REFERENCE POINT (WITH UTM LONG)

POINT NO.	Easting	Northing	Remarks
CLIENT:
THE WEST BENGAL SMALL INDUSTRIES DEVELOPMENT CORPN. LTD.
(A GOVERNMENT OF WEST BENGAL UNDERTAKING)

PLAN SHOWING DETAIL TOPOGRAPHICAL SURVEY OF UDAYAN INDUSTRIAL ESTATE
DIST. KOLKATA (NORTH)

SCALE: 1:500
DRAWN BY: Raju Das Gupta
DATE: 18/08/2024
SURVEYED BY: P. Manoj P. Das
CHECKED BY: CHD.
RIDDHI MANAGEMENT SERVICES PVT. LTD.
F2 207, SECTOR II, SALT LAKE CITY, KOLKATA - 700106