



MALDA SILK PARK
DIST. MALDA, WEST BENGAL

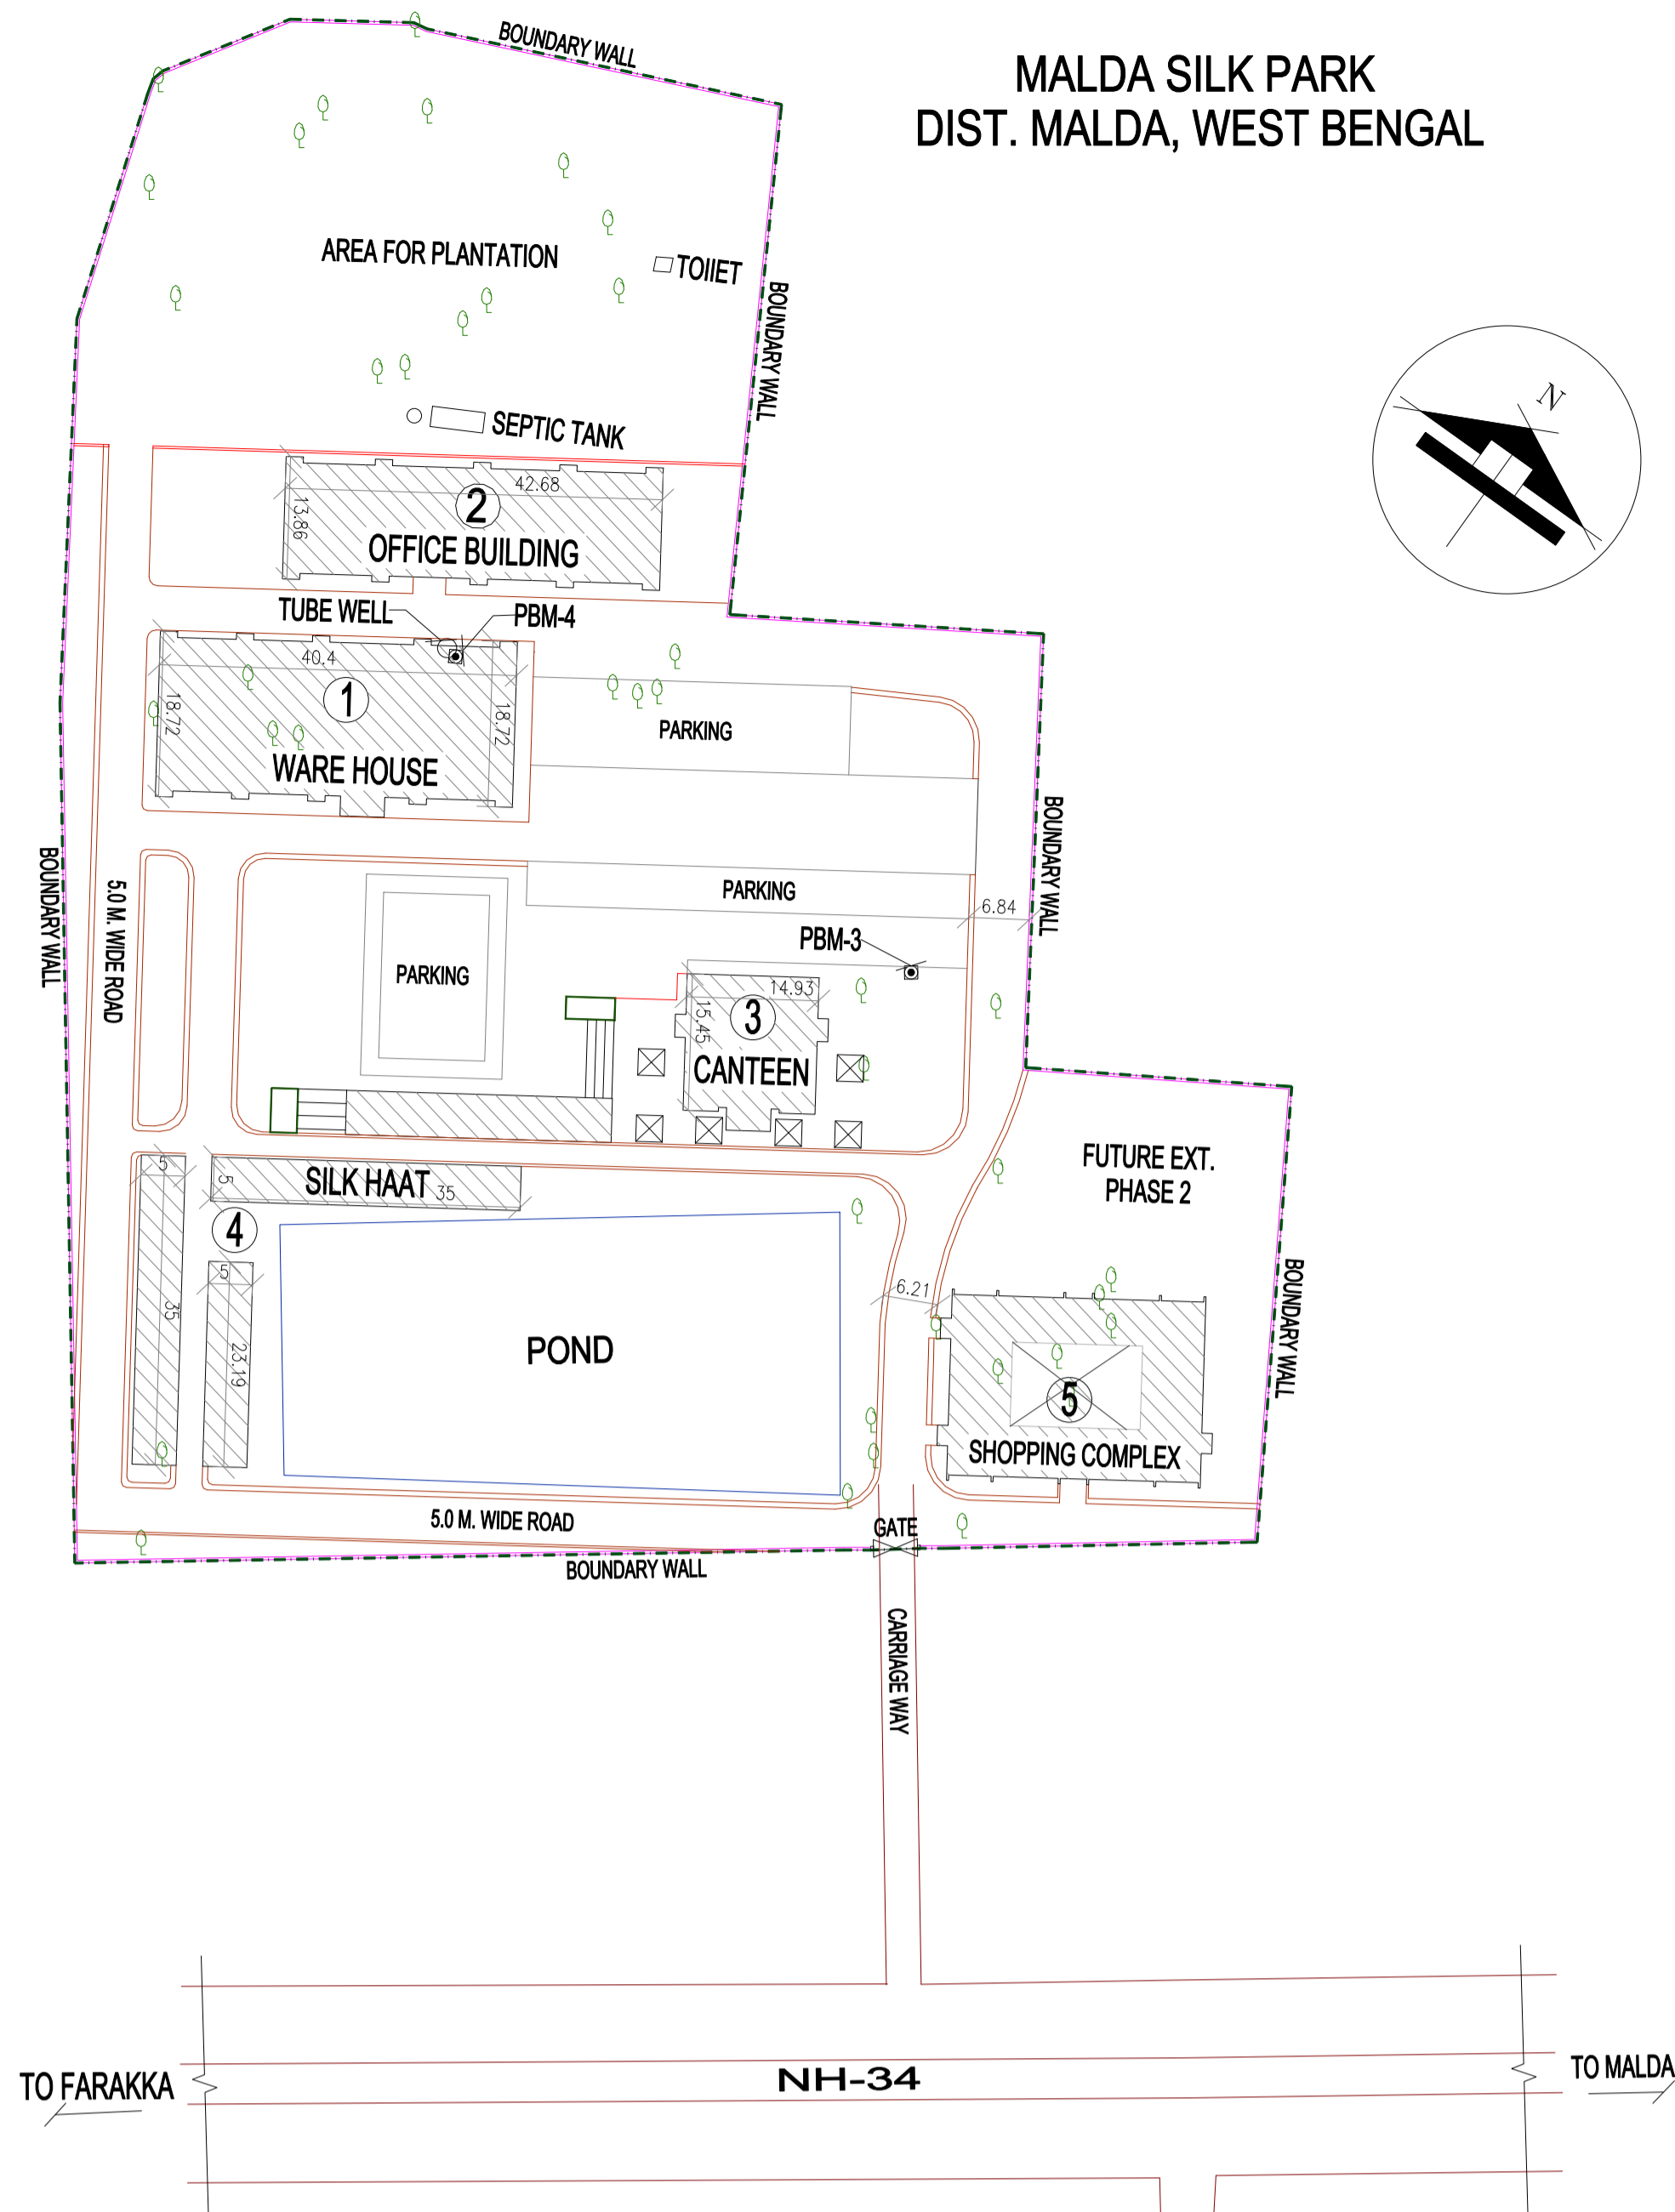

AREA STATEMENT

PLOTS	AREA	
	ACRE	KATHA
PLOT 1	0.13	7.93
PLOT 3	0.09	5.63
PLOT 4	0.14	8.23
PLOT 5	0.10	5.93
PLOT 6	0.15	9.08
PLOT 7	0.38	23.05
PLOT 8	0.15	9.08
PLOT 9	0.16	9.38
PLOT 10	0.10	6.17
PLOT 11	0.14	8.29
PLOT 12	0.14	8.29
PLOT 13	0.11	6.41
PLOT 14	0.11	6.84
PLOT 15	0.12	7.26
PLOT 16	0.13	7.74
PLOT 17	0.14	8.17
PLOT 18	0.14	8.59
PLOT 19	0.15	9.01
PLOT 20	0.10	5.75
PLOT 21	0.19	11.50
TOTAL	3.01	182.11

PARTICULARS	AREA		% ON TOTAL AREAS
	ACRE	KATHA	
PLOTS	3.01	182.11	22.65
BUILDING	0.05	3.09	0.38
CANTEEN	0.06	3.69	0.46
CETP	0.19	11.31	1.41
CFC	0.35	20.93	2.59
SDF	0.57	34.24	4.26
ADMINISTRATIVE BUILDING	0.14	8.17	1.02
INTERNAL ROAD	0.94	56.87	7.07
INTERNAL ROAD	2.98	180.23	22.42
WARE HOUSE	0.26	15.91	1.97
PARKING	0.24	14.58	1.81
SHOPPING COMPLEX	0.15	8.89	1.11
SILK HAAT	0.12	6.96	0.87
POND	0.472	28.50	3.54
OPEN SPACE & GREENARY	3.78	228.69	28.44
TOTAL	13.292	804.05	100.00

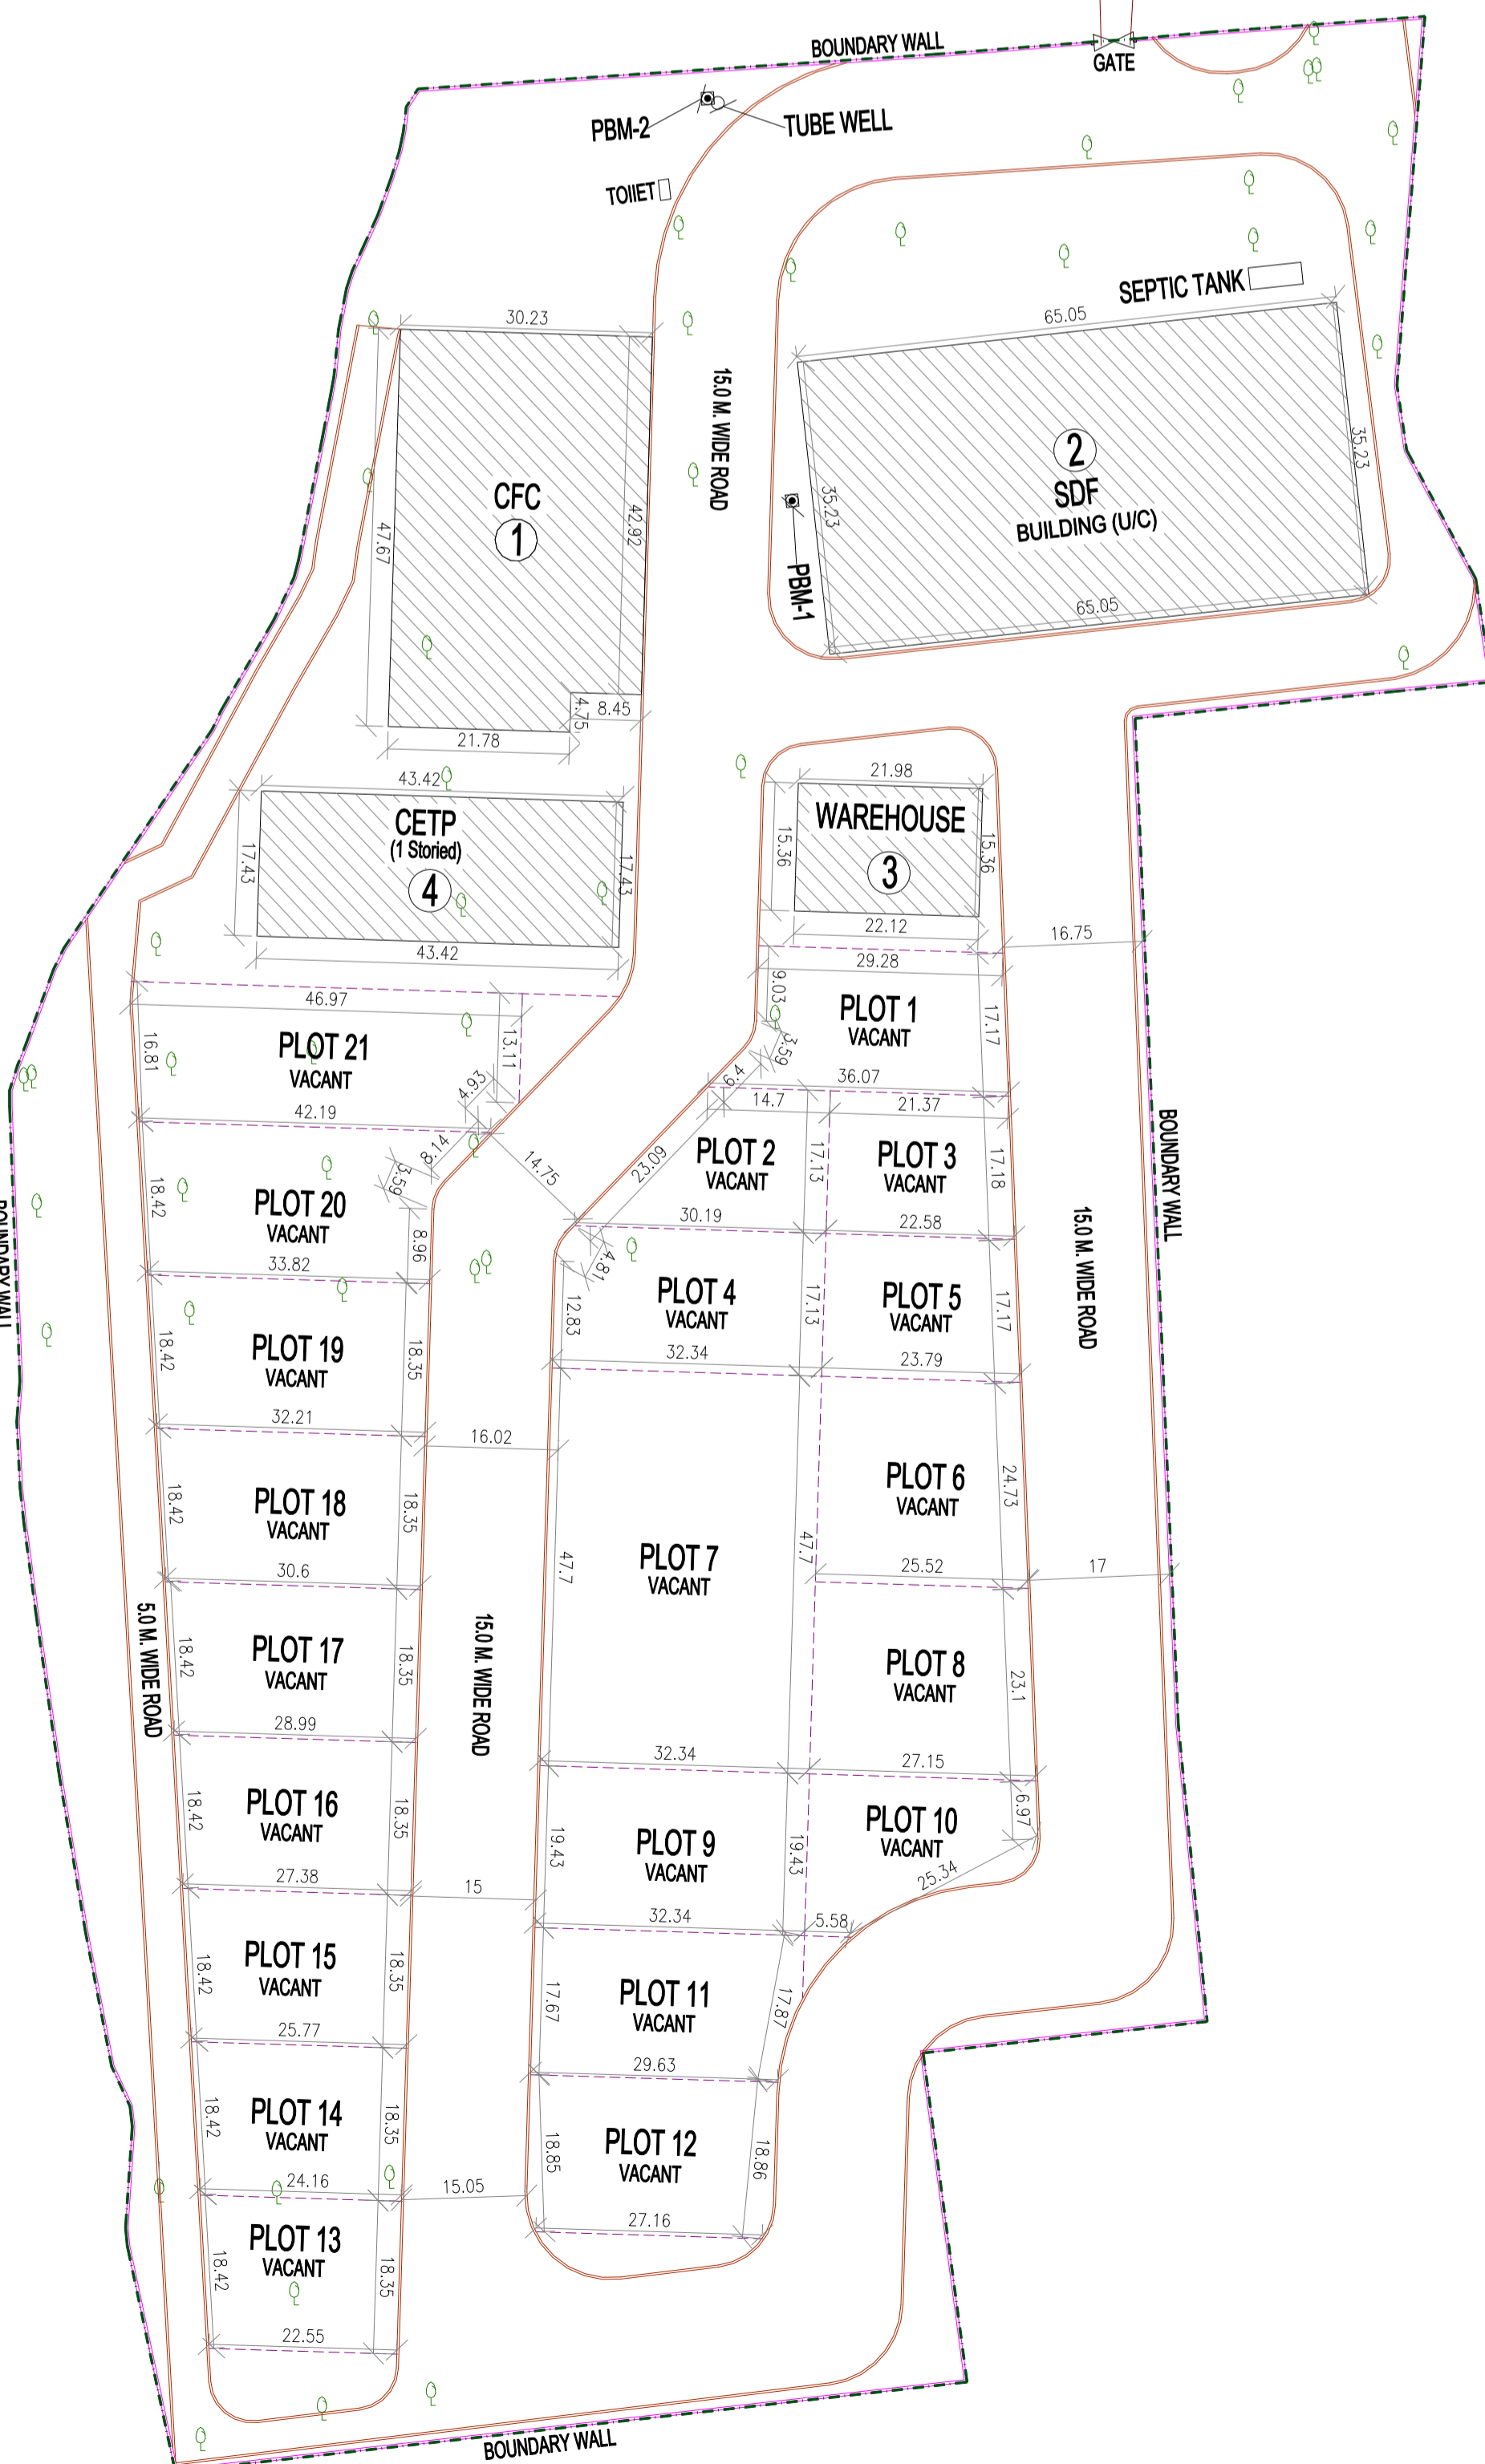

LEGEND

	PERMANENT BENCH MARK
	TREE
	BOUNDARY WALL
	PROPERTY LINE
	PLOT DEMARCATION LINE

NOTES:

1. ALL DIMENSIONS ARE IN METRES, EXCEPT IF STATED OTHERWISE.
2. SURVEY IS ORIENTATED TO TRUE NORTH OBSERVED BY DIFFERENTIAL GLOBAL POSITIONING SYSTEM (DGPS).
3. PROPERTY AREA = 13.292 Acre / 804.05 Katha

CO-ORDINATE LIST OF TRAVERSE STATION (UTM & LAT-LONG)

STATION	EASTING	NORTHING	Longitude (E)	Latitude (N)
PBM-1	611130.275	2757076.153	24° 55' 29.45"	88° 6' 2.06"
PBM-2	611093.954	2757109.494	24° 55' 30.55"	88° 6' 0.77"

CLIENT:

THE WEST BENGAL SMALL INDUSTRIES DEVELOPMENT CORPN. LTD.
(A GOVERNMENT OF WEST BENGAL UNDERTAKING)

PLAN SHOWING DETAIL TOPOGRAPHICAL SURVEY OF MALDA SILK PARK
DIST. MALDA, WEST BENGAL

SCALE : 1:1000

DWN. BY: Raja Das Gupta

DRG NO. : WBSIDEL/MSP/01

CHKD.

SURVEYED BY: P Khanra, P Dutta

SURVEYED ON:

RIDDHI MANAGEMENT SERVICES PVT. LTD.

FE 297, SECTOR III, SALT LAKE CITY, KOLKATA - 700106