


REVISED MASTER PLAN OF SHAKTIGARH INDUSTRIAL PARK-II AT MOUZA:DAKSHIN GOPALPUR & BORSUL, BLOCK: BURDWAN-II, DIST.-PURBA BARDHAMAN

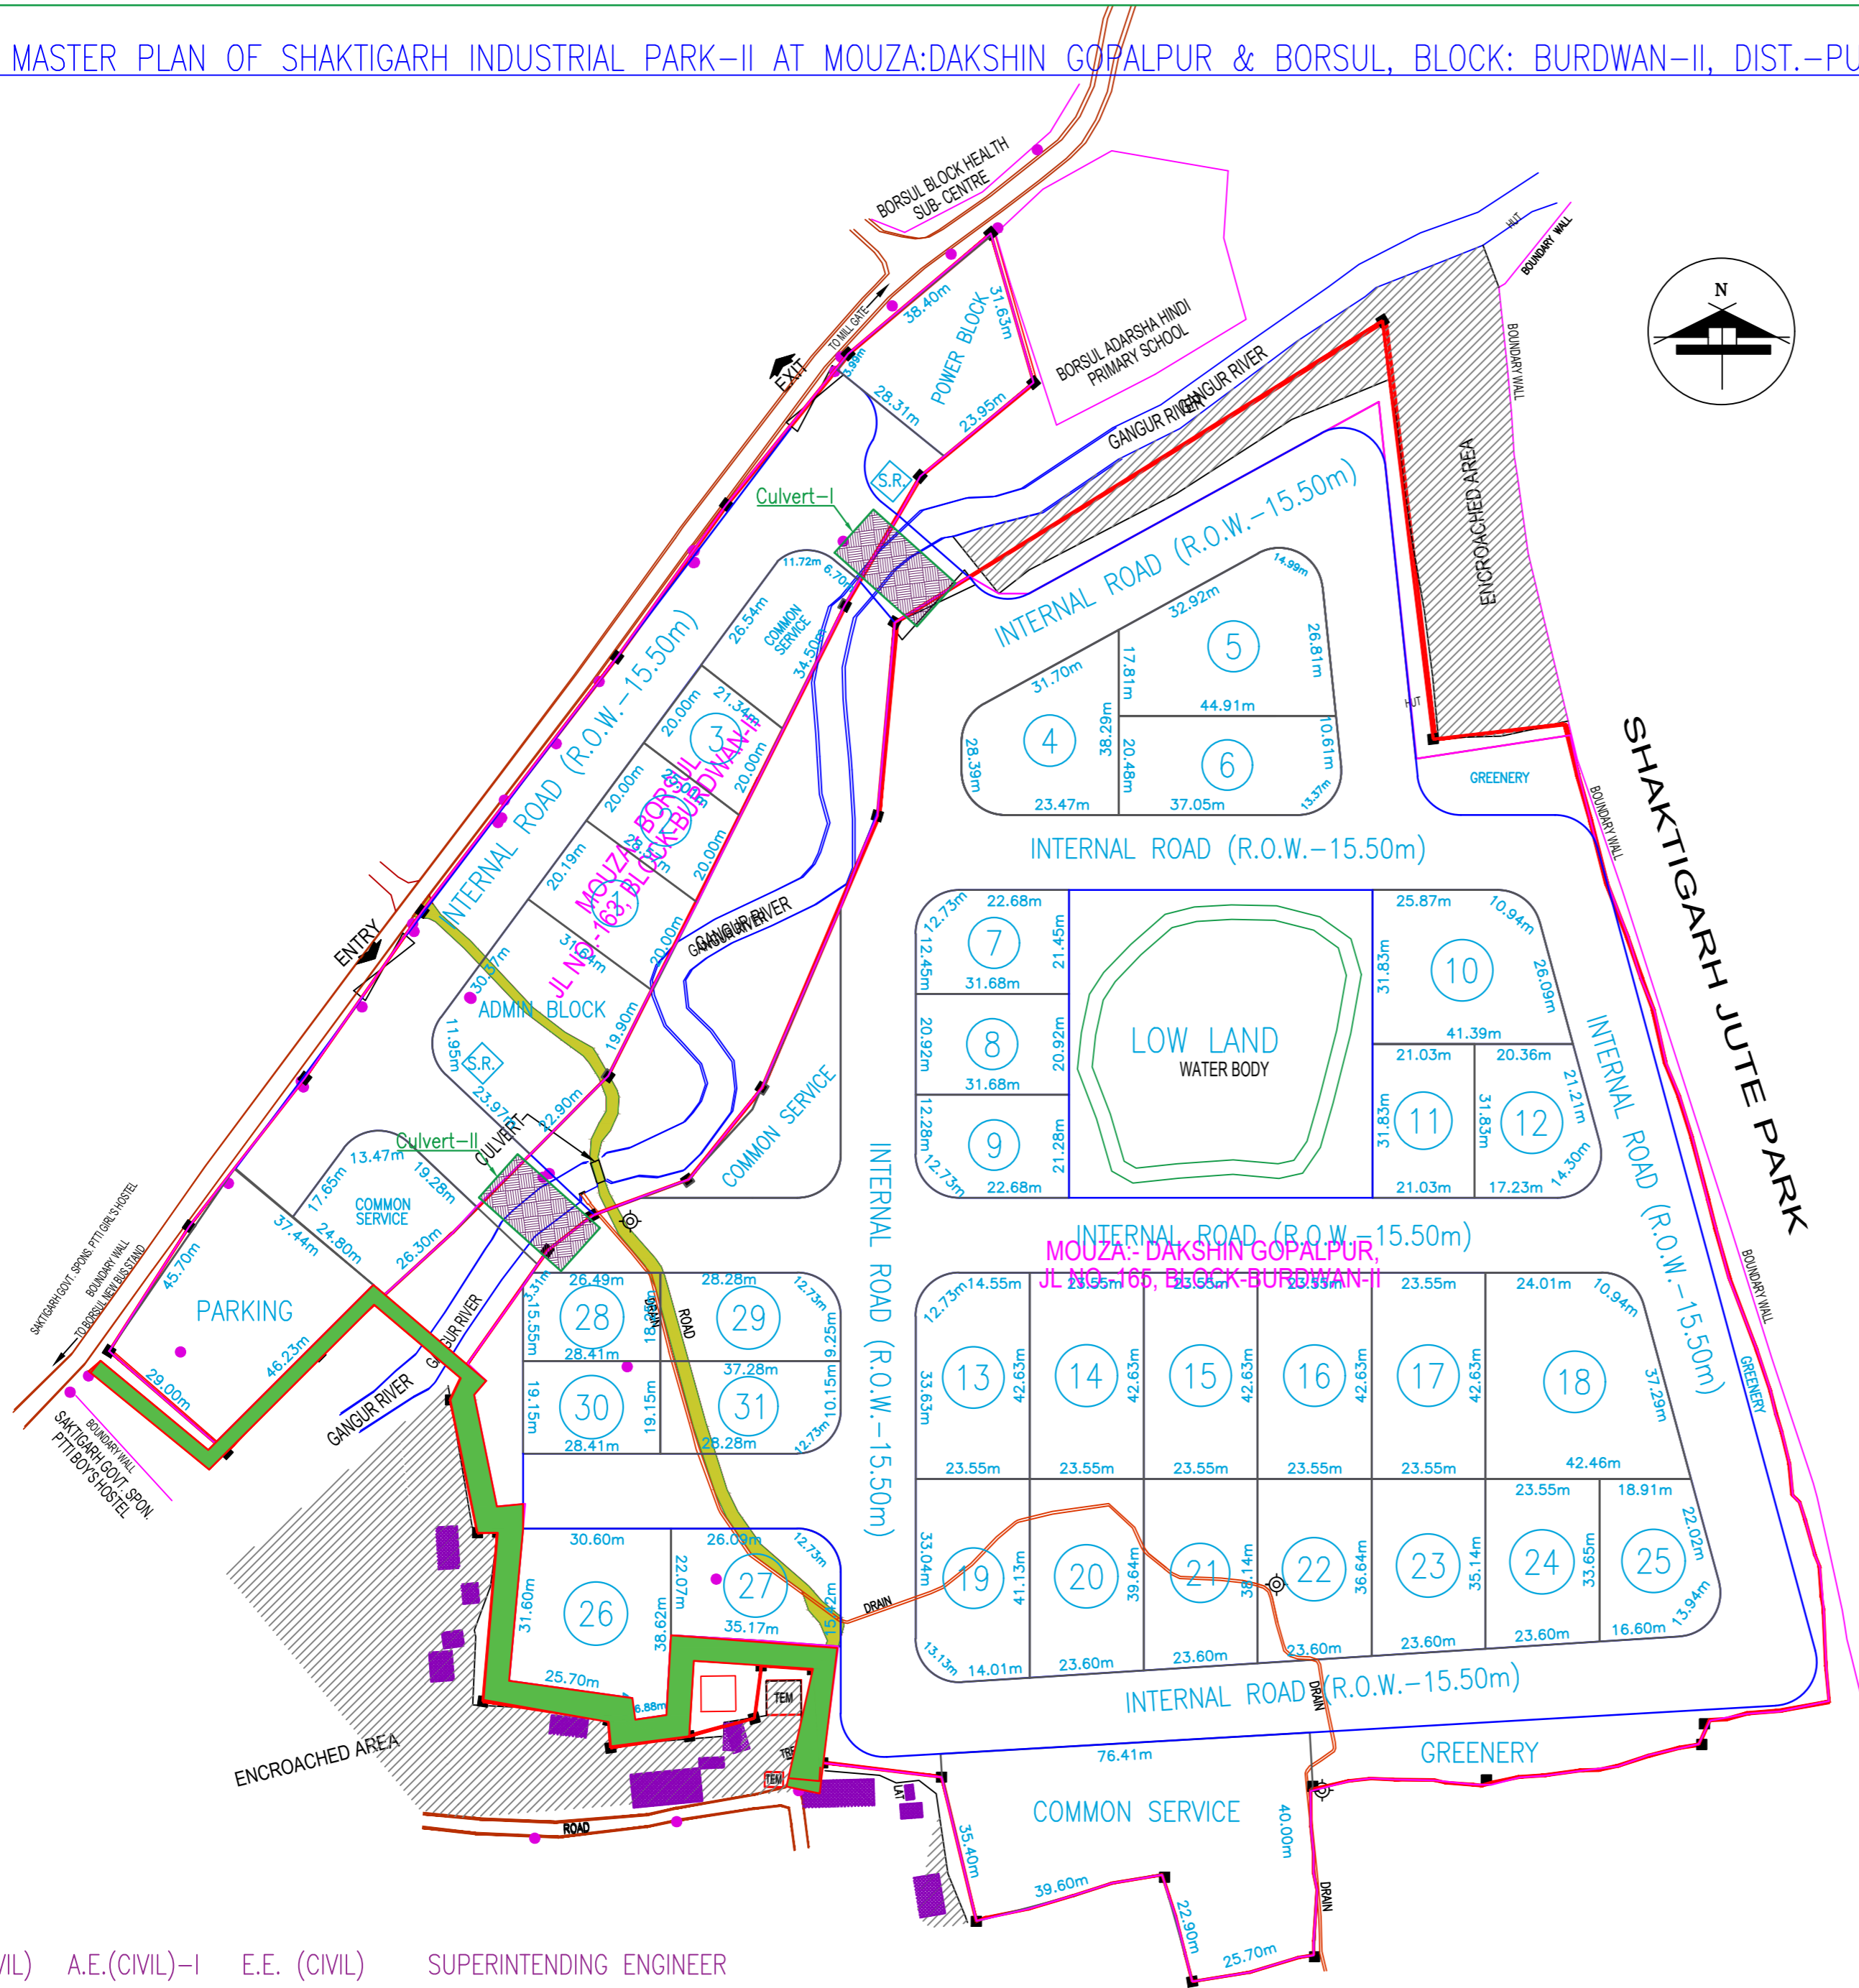

S.A.E. (CIVIL) A.E.(CIVIL)-I E.E. (CIVIL) SUPERINTENDING ENGINEER

AREA STATEMENT

Description	SQM	KATTAH	ACRE	% on Total Area
Plots	26221.510	392.013	6.477	41.10%
Road	22582.570	337.609	5.580	35.40%
Parking	1520.460	22.731	0.376	2.39%
Admin Block	1331.330	19.903	0.329	2.09%
Power Block	960.260	14.356	0.237	1.50%
Common Service 1	714.990	10.689	0.177	1.12%
Common Service 2	610.080	9.121	0.151	0.96%
Common Service 3	854.140	12.769	0.211	1.34%
Common Service 4	2780.530	41.569	0.687	4.36%
Low land	3993.920	59.709	0.987	6.26%
Greenery & Others	-	-	0.549	3.48%
Total:			15.761	100.00%

ALLOTABLE PLOT

Plot No.	Area			Plot No.	Area		
	SQM	Kattah	Acre		SQM	Kattah	Acre
1	603.920	9.029	0.149	17	1004.070	15.011	0.248
2	525.430	7.855	0.130	18	1554.750	23.244	0.384
3	457.000	6.832	0.113	19	966.300	14.446	0.239
4	932.190	13.936	0.230	20	951.150	14.220	0.235
5	1222.060	18.270	0.302	21	915.880	13.692	0.226
6	919.600	13.748	0.227	22	880.600	13.165	0.218
7	662.160	9.899	0.164	23	845.320	12.638	0.209
8	662.610	9.906	0.164	24	810.050	12.110	0.200
9	656.730	9.818	0.162	25	737.930	11.032	0.182
10	1170.940	17.506	0.289	26	1105.730	16.531	0.273
11	669.310	10.006	0.165	27	795.260	11.889	0.197
12	754.000	11.272	0.186	28	515.820	7.712	0.127
13	986.680	14.751	0.244	29	662.990	9.912	0.164
14	1004.070	15.011	0.248	30	544.100	8.134	0.134
15	1004.070	15.011	0.248	31	696.720	10.416	0.172
16	1004.070	15.011	0.248	Total	26221.510	392.013	6.477

AREA DETAILS

- (i) DAKSHIN GOPALPUR MOUZA = 13.059 Acre / 790.04 Kattah
- (ii) BORSUL MOUZA = 2.702 Acre / 163.468 Kattah
- TOTAL AREA = 15.761 Acre / 953.541 Kattah

THE WEST BENGAL SMALL INDUSTRIES DEVELOPMENT CORPN. LTD.
(A GOVERNMENT OF WEST BENGAL UNDERTAKING)

REVISED MASTER PLAN OF SHAKTIGARH INDUSTRIAL PARK-II
AT
MOUZA:-DAKSHIN GOPALPUR-165 & BORSUL-163, BLOCK:- BURDWAN-II