


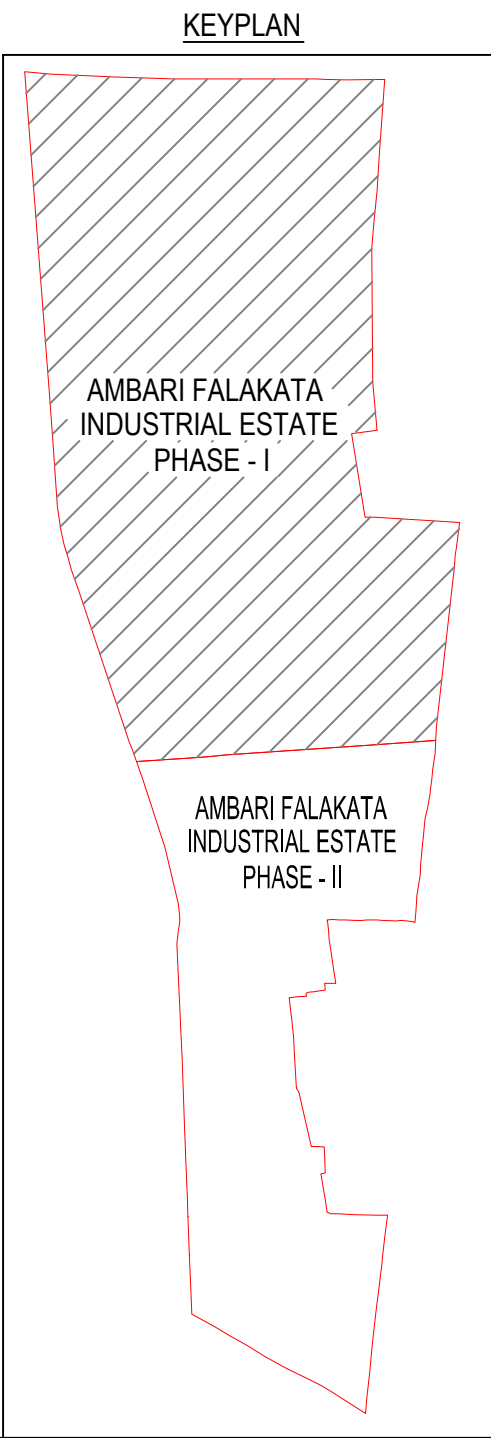

CLIENT: THE WEST BENGAL SMALL INDUSTRIES DEVELOPMENT CORPN. LTD. (A GOVERNMENT OF WEST BENGAL UNDERTAKING)	
PLAN SHOWING DETAIL TOPOGRAPHICAL SURVEY OF AMBARI FALAKATA INDUSTRIAL ESTATE (Phase-I) BLOCK - RAJGANG, DIST. JALPAIGURI	
SCALE : 1:2000	DWN BY: Raja Das Gupta
DWG NO. : WBSIDL/AMBAR/I	CHKD.
SURVEYED BY: P Khanna, P Dutta	SURVEYED ON:
RIDDHI MANAGEMENT SERVICES PVT. LTD. FE 297, SECTOR III, SALT LAKE CITY, KOLKATA - 700106	